

# Contract of Sale

George William Austen Cheverton

Unit 2, 337 Cranbourne-Frankston Road  
LANGWARRIN VIC 3910

1243 Point Nepean Road, Rosebud VIC 3939 (03) 5911 8138



SILVERTHORN  
**CONVEYANCING**

---

[info@silverthornconveyancing.com.au](mailto:info@silverthornconveyancing.com.au) | [www.silverthornconveyancing.com.au](http://www.silverthornconveyancing.com.au)

# Contract of Sale of Real Estate\*

Part 1 of the form of contract published by the Law Institute of Victoria Limited and The Real Estate Institute of Victoria Ltd

**Property address**                      **UNIT 2, 337 CRANBOURNE-FRANKSTON ROAD, LANGWARRIN VIC 3910**

The vendor agrees to sell and the purchaser agrees to buy the property, being the land and the goods, for the price and on the terms set out in this contract.

The terms of this contract are contained in the -

- particulars of sale; and
- special conditions, if any; and
- general conditions

in that order of priority.

## SIGNING OF THIS CONTRACT

**WARNING:** THIS IS A LEGALLY BINDING AGREEMENT. YOU SHOULD READ THIS CONTRACT BEFORE SIGNING IT.

Purchasers should ensure that, prior to signing this contract, they have received -

- a copy of the section 32 statement required to be given by a vendor under section 32 of the *Sale of Land Act 1962* in accordance with Division 2 of Part II of that Act; and
- a copy of the full terms of this contract.

The authority of a person signing -

- under power of attorney; or
- as director of a corporation; or
- as agent authorised in writing by one of the parties -

must be noted beneath the signature.

Any person whose signature is secured by an estate agent acknowledges being given by the agent at the time of signing a copy of the terms of this contract.

**SIGNED BY THE PURCHASER:** .....

..... on ...../...../2022

**Print names(s) of person(s) signing:** .....

.....

State nature of authority, if applicable: .....

This offer will lapse unless accepted within [            ] clear business days (3 clear business days if none specified)

**SIGNED BY THE VENDOR:** .....

..... on ...../...../2022

**Print name(s) of person(s) signing:**            **GEORGE WILLIAM AUSTEN CHEVERTON**

State nature of authority, if applicable: .....

The **DAY OF SALE** is the date by which both parties have signed this contract.

## IMPORTANT NOTICE TO PURCHASERS

### Cooling-off period (Section 31 of the *Sale of Land Act 1962*)

You may end this contract within 3 clear business days of the day that you sign the contract if none of the exceptions listed below applies to you.

You must either give the vendor or the vendor's agent **written** notice that you are ending the contract or leave the notice at the address of the vendor or the vendor's agent to end this contract within this time in accordance with this cooling-off provision.

You are entitled to a refund of all the money you paid EXCEPT for \$100 or 0.2% of the purchase price (whichever is more) if you end the contract in this way.

### EXCEPTIONS: The 3-day cooling-off period does not apply if:

- you bought the property at or within 3 clear business days **before or after** a publicly advertised auction;
- the property is used primarily for industrial or commercial purposes; or
- the property is more than 20 hectares in size and is used primarily for farming; or
- you and the vendor have previously signed a contract for the sale of the same land in substantially the same terms; or
- you are an estate agent or a corporate body.

\*This contract is approved by the Law Institute of Victoria Limited, a professional association within the meaning of the *Legal Profession Act 2004*, under section 53A of the *Estate Agents Act 1980*.

## NOTICE TO PURCHASERS OF PROPERTY OFF-THE-PLAN

**Off-the-plan sales** (Section 9AA(1A) of the *Sale of Land Act 1962*)

You may negotiate with the vendor about the amount of the deposit moneys payable under the contract of sale, up to 10 per cent of the purchase price.

A substantial period of time may elapse between the day on which you sign

the contract of sale and the day on which you become the registered proprietor of the lot.

The value of the lot may change between the day on which you sign the contract of sale of that lot and the day on which you become the registered proprietor.

### Particulars of sale

#### Vendor's estate agent

|          |                                                |                   |                   |                  |
|----------|------------------------------------------------|-------------------|-------------------|------------------|
| Name:    | OBrien Real Estate - Carrum Downs              |                   |                   |                  |
| Address: | Shop 4-5, 121 Hall Road, Carrum Downs VIC 3201 |                   |                   |                  |
| Email:   | Lori.French@obrienrealestate.com.au            |                   |                   |                  |
| Tel:     | 03 9783 0688                                   | Mob: 0416 299 403 | Fax: 03 8787 7881 | Ref: Lori French |

#### Vendor

|          |                                 |
|----------|---------------------------------|
| Name:    | George William Austen Cheverton |
| Address: |                                 |

#### Vendor's legal practitioner or conveyancer

|          |                                          |      |                   |                |
|----------|------------------------------------------|------|-------------------|----------------|
| Name:    | SILVERTHORN CONVEYANCING                 |      |                   |                |
| Address: | 1243 Point Nepean Road, Rosebud VIC 3939 |      |                   |                |
| Email:   | rebecca@silverthornconveyancing.com.au   |      |                   |                |
| Tel:     | (03) 5911 8138                           | Mob: | Fax: 03 8732 0235 | Ref: RK:225042 |

#### Purchaser

|          |  |
|----------|--|
| Name:    |  |
| Address: |  |
| ABN/ACN: |  |
| Email:   |  |

#### Purchaser's legal practitioner or conveyancer

|          |  |      |      |      |
|----------|--|------|------|------|
| Name:    |  |      |      |      |
| Address: |  |      |      |      |
| Email:   |  |      |      |      |
| Tel:     |  | Mob: | Fax: | Ref: |

#### Land (general conditions 3 and 9)

The land is described in the table below –

|                                |           |         |
|--------------------------------|-----------|---------|
| Certificate of Title reference | being lot | on plan |
| Volume 10056 Folio 382         | 2         | 314816  |

OR

described in the copy of the Register Search Statement and the document or part document referred to as the diagram location in the Register Search Statement, as attached to the section 32 statement if no title or plan references are recorded in the table above or as described in the section 32 statement if the land is general law land.

The land includes all improvements and fixtures.

#### Property address

The address of the land is: Unit 2, 337 Cranbourne-Frankston Road, Langwarrin VIC 3910

**Goods sold with the land** (general condition 2.3(f)) (list or attach schedule)

**All fixtures and fittings, all permanent floor coverings, window furnishings as inspected.**

**Payment** (general condition 11)

|         |    |                       |              |                |
|---------|----|-----------------------|--------------|----------------|
| Price   | \$ |                       |              |                |
| Deposit | \$ | by                    | (of which \$ | has been paid) |
| Balance | \$ | payable at settlement |              |                |

**GST** (general condition 13)

The price includes GST (if any) unless the words '**plus GST**' appear in this box

If this sale is a sale of land on which a 'farming business' is carried on which the parties consider meets requirements of section 38-480 of the GST Act or of a 'going concern' then add the words '**farming business**' or '**going concern**' in this box

If the margin scheme will be used to calculate GST then add the words '**margin scheme**' in this box

**Settlement** (general condition 10)

**is due on**

unless the land is a lot on an unregistered plan of subdivision, in which case settlement is due on the later of:

- the above date; or
- 14 days after the vendor gives notice in writing to the purchaser of registration of the plan of subdivision.

**Lease** (general condition 1.1)

At settlement the purchaser is entitled to vacant possession of the property unless the words '**subject to lease**' appear in this box in which case refer to general condition 1.1.

If '**subject to lease**' then particulars of the lease are :

(\*only complete the one that applies. Check tenancy agreement/lease **before** completing details)

☐ \*residential tenancy agreement for a fixed term ending

OR

☐ \*periodic residential tenancy agreement determinable by notice

OR

☐ \*lease for a term ending with options to renew, each of years

**Terms contract** (general condition 23)

If this contract is intended to be a terms contract within the meaning of the *Sale of Land Act* 1962 then add the words '**terms contract**' in this box and refer to general condition 23 and add any further provisions by way of special conditions.

**Loan** (general condition 14)

The following details apply if this contract is subject to a loan being approved.

Lender:

Loan amount:

Approval date:

This contract does not include any special conditions unless the words '**special conditions**' appear in this box

**Special Conditions**

## Special Conditions

### 1. Acceptance of title

---

General condition 12.4 is added:

Where the purchaser is deemed by section 27(7) of the *Sale of Land Act 1962* to have given the deposit release authorisation referred to in section 27(1), the purchaser is also deemed to have accepted title in the absence of any prior express objection to title.

### 2. Electronic Conveyancing

|    |
|----|
| EC |
|----|

Settlement and lodgement will be conducted electronically in accordance with the Electronic Conveyancing National Law and special condition 2 applies, if the box is marked "EC"

- 2.1 This special condition has priority over any other provision to the extent of any inconsistency. This special condition applies if the contract of sale specifies, or the parties subsequently agree in writing, that settlement and lodgement of the instruments necessary to record the purchaser as registered proprietor of the land will be conducted electronically in accordance with the Electronic Conveyancing National Law.
- 2.2 A party must immediately give written notice if that party reasonably believes that settlement and lodgement can no longer be conducted electronically.
- 2.3 Each party must:
  - (a) be, or engage a representative who is, a subscriber for the purposes of the Electronic Conveyancing National Law,
  - (b) ensure that all other persons for whom that party is responsible and who are associated with this transaction are, or engage, a subscriber for the purposes of the Electronic Conveyancing National Law, and
  - (c) conduct the transaction in accordance with the Electronic Conveyancing National Law.
- 2.4 The vendor must open the Electronic Workspace ("workspace") as soon as reasonably practicable. The workspace is an electronic address for the service of notices and for written communications for the purposes of any electronic transactions legislation.
- 2.5 The vendor must nominate a time of the day for locking of the workspace at least 7 days before the due date for settlement.
- 2.6 Settlement occurs when the workspace records that:
  - (a) the exchange of funds or value between financial institutions in accordance with the instructions of the parties has occurred; or
  - (b) if there is no exchange of funds or value, the documents necessary to enable the purchaser to become registered proprietor of the land have been accepted for electronic lodgement.
- 2.7 The parties must do everything reasonably necessary to effect settlement:
  - (a) electronically on the next business day; or
  - (b) at the option of either party, otherwise than electronically as soon as possible – if, after the locking of the workspace at the nominated settlement time, settlement in accordance with special condition 2.6 has not occurred by 4.00 pm, or 6.00 pm if the nominated time for settlement is after 4.00 pm.
- 2.8 Each party must do everything reasonably necessary to assist the other party to trace and identify the recipient of any mistaken payment and to recover the mistaken payment.
- 2.9 The vendor must before settlement:
  - (a) deliver any keys, security devices and codes ("keys") to the estate agent named in the contract,
  - (b) direct the estate agent to give the keys to the purchaser or the purchaser's nominee on notification of settlement by the vendor, the vendor's subscriber or the Electronic Network Operator,
  - (c) deliver all other physical documents and items (other than the goods sold by the contract) to which the purchaser is entitled at settlement, and any keys if not delivered to the estate agent, to the vendor's subscriber or, if there is no vendor's subscriber, confirm in writing to the purchaser that the vendor holds those documents, items and keys at the vendor's address set out in the contract, and
  - (d) direct the vendor's subscriber to give (or, if there is no vendor's subscriber, give) all those documents and items, and any such keys, to the purchaser or the purchaser's nominee on notification of settlement by the Electronic Network Operator.
- 2.10 The vendor must, at least 7 days before the due date for settlement, provide the original of any document required to be prepared by the vendor in accordance with general condition 6.

### 3. General Conditions

---

The General Conditions are varied as follows:

- (a) In General Condition 1.1(b) the words "exceptions and conditions" are inserted in after the word "reservations"

### 4. Auction Conditions

---

If the property is offered for sale by Auction, it is subject to the Vendor's reserve price. The rules for the conduct of the Auctions shall be as set out in Schedule 1 of the *Sale of Land Regulations, 2005*, or any rules prescribed by regulation which modify or replace those rules.

---

**5. Guarantee**

If the purchaser of the property is a corporation not listed on an Australian stock exchange the person who executes this contract for and on behalf of the purchaser or attests the affixing of its common seal must also execute the attached guarantee and indemnity

---

**6. Identity of Property**

The purchaser admits that the property as offered for sale and inspected by the purchaser is identical with that described in the title particulars set out in the particulars of sale. The purchaser must not make any requisition for any alleged misdescription of the land or deficiency in its area or measurements or call upon the vendor to amend title or to meet any cost of doing so.

---

**7. Restriction**

- 7.1 The purchaser acknowledges that by enquiry of the appropriate authorities, it has satisfied itself as to the zoning and planning restrictions (including all planning approvals, permits and consents) on and in respect of the land sold and the use to which the land may be put and the development thereof.
- 7.2 The property is sold subject to any restriction as to use under any order, plan, scheme, regulation or by law made by any authority empowered by any legislation to control the use of land. No such restriction constitutes a defect in the vendor's title or affects the validity of this contract. The purchaser must not make any requisition or objection and is not entitled to any compensation from the vendor in respect of any such restriction.
- 7.3 The purchaser shall assume liability for compliance with any notices or orders relation to the property (other than those referring to the apportionable outgoings) which are made or issued on or after the date of sale and the purchaser shall assume liability arising there from indemnify the vendor against such liability. This Special Condition shall not merge upon settlement and shall ensure for the benefit of the Vendor.

---

**8. Use of the land**

The purchaser acknowledges that the vendor gives no warranty as to the use to which the land sold may be put if the use is permissible only with the consent of any authority under or in pursuance of any statute, ordinance, regulations, by law, town planning scheme or interim development order or other enactment or order of the Court the purchaser shall obtain such consent at the purchaser's own expense.

---

**9. Interest in default**

General Condition 26 does not apply to this Contract if the purchaser defaults in payment of any money due under this contract the purchaser must pay to the vendor interest at the rate of 14% per annum on the money overdue during the period of default without any demand and without prejudice to any other rights of the vendor.

---

**10. Default costs charges & expenses**

General Conditions 25 & 26 do not apply to this contract. In the event that the purchaser fails to complete the purchase of the property on the due date specified in the contract between the vendor and the purchaser ('the contract') for the payment of the residue as defined in the contract ('the due date'), the vendor will or may suffer the following losses and expenses which the purchaser shall be required to pay to the vendor, in addition to the interest payable in accordance with the terms of the contract:

- 10.1 All costs associated with obtaining bridging finance to complete the vendor's purchase of another property and interest charged on such bridging finance;
- 10.2 Costs and expenses between the vendor's conveyancer and the vendor;
- 10.3 Penalties payable by the vendor to a third party or any costs incurred through any delay in completion of the vendor's purchase.
- 10.4 A fee for rescheduling settlement on the day of settlement or after set at \$275.00 for each rebooking.
- 10.5 In the event a default notice has been served upon the purchaser all monies due under the terms of the Contract of Sale will immediately become payable to the vendor where the default has been caused by the purchaser and has not been remedied in the specified time (under the terms of the default notice) and the costs and interest have not been paid, then;
  - (a) the purchaser and vendor both acknowledge that the Contract of Sale is at an end;
  - (b) the deposit up to 10% of the contract price is forfeited to the vendor as their right of entitlement, irrespective of whether the deposit has or has not been paid; and
  - (c) the vendor is entitled to immediate re-possession of their property.
- 10.6 In addition to but not limited to other remedies, within one year of the Contract ending, the vendor may either:
  - (a) retain the property and sue for damages for breach of contract; or
  - (b) put the property back on the market in any manner and recover any shortfall in the price on the re-sale and any resulting expenses by way of liquidated damages; and
  - (c) the vendor has the right to keep any part of the purchase price paid until the vendor's damages have been established and may direct that money towards those damages

---

**11. Condition of property**

- 11.1 The property and any chattels are sold in their present condition and subject to any defects, fair wear and tear inclusive.
- 11.2 No failure of any buildings or improvements to comply with any planning or building legislation regulations or by-laws or any planning permit constitutes a defect in the vendor's title or affects the validity of this contract.
- 11.3 The purchaser acknowledges that the property may have been filled and shall not make any claims or demands whatsoever on the vendor in regard there to or arising there from.
- 11.4 The purchaser:
  - (a) accepts the property:
    - (i) with all existing and future planning, environmental and building controls and approvals; and
    - (ii) in its present condition with all defects and non-compliance with any of those controls or approvals;

(b) Acknowledges that the decision to purchase the property was based on the purchaser's own investigation and that no representations were made by or on behalf of the vendor as to the condition of the property or any matters referred to sub-paragraph (b) hereof; and

Waives any right it might otherwise have to make any requisition or enquiry in relation to any of the matters referred to in this special condition and agrees that those matters do not affect the Vendor's title to the property.

## **12. Stamp Duty – Purchasers buying unequal interests**

---

- 12.1 If there is more than one purchaser, it is the purchasers' responsibility to ensure the contract correctly records at the date of sale the proportions in which they are buying the property ('the proportions').
- 12.2 If the proportions recorded in the transfer differ from those recorded in the contract, it is the purchaser's responsibility to pay any additional duty which may be assessed as a result of the variation.
- 12.3 The purchaser's full indemnity the vendor, the vendor's Agent and the vendor's legal practitioner against any claims or demands which may be made against any or all of them in relation to any additional duty payable as a result of the proportions in the transfer differing from those in the Contract.
- 12.4 This Special Condition shall not merge on completion.

## **13. Nomination**

---

General Condition 18 is deleted and replaced by the following:

The purchaser may nominate a substitute or additional transferee, but the named purchaser remains personally liable for the due performance of all the purchaser's obligations under this contract.

If the Property is expressed as sold to a named purchaser "and/or nominee" or words of similar effect, then:

- 13.1 The party named as purchaser may nominate at least fourteen (14) days prior to settlement date (or such further period as the Vendor permits) a substitute or additional transferee ("nominee") by serving on the vendor a form of nomination executed by the Purchaser and the nominee in such a form and containing such information as the vendor requires; and
- 13.2 Any nomination under must be in writing and executed by the purchaser and the nominee, and must be accompanied by a copy of all relevant statutory declaration(s) made by the nominee for stamp duty purposes.
- 13.3 The purchaser and the nominee agree to be jointly and severally liable for the performance of the obligations of the purchaser under the contract whereby the nominee is substituted for the original purchaser as transferee.
- 13.4 The purchaser and the nominee must fully and truthfully disclose the circumstances of the substitution to the State Revenue Office and hold the vendor indemnified at all times against loss or damage of every description suffered by the vendor or Vendor's conveyancers arising out of failure to make such disclosure.
- 13.5 Where the nominee is a corporation, the provisions of special condition 5 shall apply.
- 13.6 All acts or omissions of the vendor or the purchaser continue to bind the vendor and the nominee respectively and any deposit money paid by the purchaser must be treated by the vendor as deposit money paid by the nominee.

## **14. Payment of deposit and balance of price**

---

- 14.1 If deposit monies are required to be paid under the terms of the Contract of Sale the purchaser and the vendor both acknowledge that the vendor's legal representative does operate a Licenced Conveyancer's trust account.
- 14.2 The purchaser and vendor acknowledge that the vendor's legal representative may request that any deposit monies paid under the Contract of Sale are to be made payable to the vendor's legal representative trust account as stakeholder.
- 14.3 Notwithstanding General Condition 10.3, if the balance of price is paid to the Vendor or at the Vendor's direction at a time later than 3:00pm on the date settlement is effected then: -
  - (a) Settlement will be deemed to have taken place on the following day; and
  - (b) the Vendor will be entitled without demand to claim default interest

## **15. Cost of cheques**

---

General Condition 11.6 does not apply to this Contract. The Purchaser is to provide up to 6 bank cheques drawn by an authorised deposit-taking institution that are required by the Vendor at settlement, at the Purchaser's expense.

## **16. Plans and drawings**

---

The Plans and Drawings of the property attached to the Vendor's Statement, if any, are a guide only and the Vendor gives no representation in relation to these drawings or any permits. If the Purchaser chooses to use these drawings, there is no recourse to the Vendor. The Purchaser acknowledges and understands the planning information attached to the Vendor's Statement and is warned to investigate planning in the relevant planning scheme thoroughly.

## **17. Adjustments**

---

- 17.1 The Purchaser agrees to provide a copy of all certificates obtained by them to complete any adjustments to the Vendor's representative at the time of submitting the Statement of Adjustments. The Vendor will not be obliged to provide cheque directions until this condition has been complied with.
- 17.2 In the case of Land Tax, any such apportionment shall be calculated on the basis that:
  - (a) If the Land is not the only land in which the Vendor is the owner, on a single holding basis; and
  - (b) If the Vendor owns the land as Trustee of a trust within the meaning of the *Land Tax Act, 2005*, on the basis that any applicable surcharge is included.

---

**18. Entire Agreement**

---

This contract sets out all the terms of this sale. Any promise, condition, representation or warranty which may have been made by the Vendor or by any person on behalf of the Vendor and which is not set out in this contract is negated and withdrawn. The Purchaser acknowledges that there is no other contract agreement or collateral warranty subsisting at the time of signing this contract. This condition operates for the benefit of the Vendor and the Vendor's estate agent and their respective employees, agents and contractors.

---

**19. FIRB Approval**

---

The Purchaser warrants to the Vendor that either:

- (a) The Purchaser is an Australian resident, or
- (b) The Purchaser has approval from the Treasurer of the Commonwealth of Australia to purchase the property.

---

**20. Foreign Resident Capital Gains Withholding**

---

- 20.1 Words defined or used in Subdivision 14-D of Schedule 1 to the *Taxation Administration Act, 1953* (Cth) have the same meaning in this Special Condition unless the context requires otherwise.
- 20.2 Every Vendor under this contract is a foreign resident for the purposes of this Special Condition unless the Vendor Gives the Purchaser a clearance certificate issued by the Commissioner under section 14-220 (1) of Schedule 1 to the *Taxation Administration Act, 1953* (Cth). The specified period in the clearance certificate must include the actual date of settlement.
- 20.3 This Special Condition only applies if the purchaser is required to pay the Commissioner an amount in accordance with Section 14-200(3) or Section 14-234 of Schedule 1 to the *Taxation Administration Act, 1953* (Cth) ("the amount") because one or more of the vendors is a foreign resident, the property is or will have a market value of \$2 million or more just after the transaction, and the transaction is not excluded under section 14-215(1) of Schedule 1 to the *Taxation Administration Act, 1953*(Cth)
- 20.4 The amount is to be deducted from the vendor's entitlement to the contract consideration. The vendor must pay to the purchaser at settlement such part of the amount as is represented by non-monetary consideration.
- 20.5 The purchaser must:
  - (a) engage a legal practitioner or conveyancer ("representative") to conduct all the legal aspects of settlement, including the performance of the purchaser's obligations in this Special Condition; and
  - (b) ensure that the representative does so.
- 20.6 The terms of the representative's engagement are taken to include instructions to have regard to the vendor's interests and instructions that the representative must:
  - (a) pay, or ensure payment of, the amount to the Commissioner in the manner required by the Commissioner and as soon as reasonably and practicably possible, from moneys under the control or direction of the representative in accordance with this Special Condition if the sale of the property settles;
  - (b) promptly provide the vendor with proof of payment; and
  - (c) otherwise comply, or ensure compliance with, this Special Condition; despite:
  - (d) any contrary instructions, other than from both the purchaser and the vendor; and
  - (e) any other provision in this contract to the contrary.
- 20.7 The representative is taken to have complied with the obligations in Special Condition 21.6 if:
  - (a) the settlement is conducted through the electronic conveyancing system operated by Property Exchange Australia Ltd or any other electronic conveyancing system agreed by the parties; and
  - (b) the amount is included in the settlement statement requiring payment to the Commissioner in respect of this transaction.
- 20.8 Any clearance certificate or document evidencing variation of the amount in accordance with section 14-235(2) of Schedule 1 to the *Taxation Administration Act, 1953*(Cth) must be given to the purchaser at least 5 business days before the due date of settlement.
- 20.9 The vendor must provide the purchaser with such information as the purchaser requires to comply with the purchaser's obligation to pay the amount in accordance with section 14-200 of Schedule 1 of the *Taxation Administration Act, 1953*(Cth). The information must be provided within 5 business days of request by the purchaser. The vendor warrants that the information the vendor provides is true and correct.
- 20.10 The purchaser is responsible for any penalties or interest payable to the Commissioner on account of late payment of the amount.

☐ **Special condition 20A – GST withholding**

---

[Note: the box should be checked if the property sold is or may be new residential premises or potential residential land, whether or not falling within the parameters of section 14-250 of Schedule 1 of the *Taxation Administration Act 1953 (Cth)*]

General condition 20B is added:

**20B. GST WITHHOLDING**

- 20B.1 Words and expressions defined or used in Subdivision 14-E of Schedule 1 to the *Taxation Administration Act 1953 (Cth)* or in *A New Tax System (Goods and Services Tax) Act 1999 (Cth)* have the same meaning in this general condition unless the context requires otherwise. Words and expressions first used in this general condition and shown in italics and marked with an asterisk are defined or described in at least one of those Acts.
- 20B.2 This general condition 15B applies if the purchaser is required to pay the Commissioner an *\*amount* in accordance with section 14-250 of Schedule 1 to the *Taxation Administration Act 1953 (Cth)* because the property is *\*new residential premises* or *\*potential residential land* in either case falling within the parameters of that section, and also if the sale attracts the operation of section 14-255 of the legislation. Nothing in this general condition 15B is to be taken as relieving the vendor from compliance with section 14-255.
- 20B.3 The amount is to be deducted from the vendor's entitlement to the contract *\*consideration* and is then taken to be paid to the vendor, whether or not the vendor provides the purchaser with a GST withholding notice in accordance with section 14-255 of Schedule 1 to the *Taxation Administration Act 1953 (Cth)*. The vendor must pay to the purchaser at settlement such part of the amount as is represented by non-monetary consideration.
- 20B.4 The purchaser must:
- (a) engage a legal practitioner or conveyancer ("representative") to conduct all the legal aspects of settlement, including the performance of the purchaser's obligations under the legislation and this general condition; and
  - (b) ensure that the representative does so.
- 20B.5 The terms of the representative's engagement are taken to include instructions to have regard to the vendor's interests relating to the payment of the amount to the Commissioner and instructions that the representative must:
- (a) pay, or ensure payment of, the amount to the Commissioner in the manner required by the Commissioner and as soon as reasonably and practicably possible, from moneys under the control or direction of the representative in accordance with this general condition on settlement of the sale of the property;
  - (b) promptly provide the vendor with evidence of payment, including any notification or other document provided by the purchaser to the Commissioner relating to payment; and
  - (c) otherwise comply, or ensure compliance, with this general condition;
- despite:
- (d) any contrary instructions, other than from both the purchaser and the vendor; and
  - (e) any other provision in this contract to the contrary.
- 20B.6 The representative is taken to have complied with requirements of general condition 15B.5 if:
- (a) settlement is conducted through the electronic conveyancing system operated by Property Exchange Australia Ltd or any other electronic conveyancing system agreed by the parties; and
  - (b) the amount is included in the settlement statement requiring payment to the Commissioner in respect of this transaction.
- 20B.7 The purchaser may at settlement give the vendor a bank cheque for the amount in accordance with section 16-30 (3) of Schedule 1 to the *Taxation Administration Act 1953 (Cth)*, but only if:
- (a) so agreed by the vendor in writing; and
  - (b) the settlement is not conducted through an electronic settlement system described in general condition 15B.6.
- However, if the purchaser gives the bank cheque in accordance with this general condition 15B.7, the vendor must:
- (c) immediately after settlement provide the bank cheque to the Commissioner to pay the amount in relation to the supply; and
  - (d) give the purchaser a receipt for the bank cheque which identifies the transaction and includes particulars of the bank cheque, at the same time the purchaser gives the vendor the bank cheque.
- 20B.8 The vendor must provide the purchaser with a GST withholding notice in accordance with section 14-255 of Schedule 1 to the *Taxation Administration Act 1953 (Cth)* at least 14 days before the due date for settlement.
- 20B.9 A party must provide the other party with such information as the other party requires to:
- (a) decide if an amount is required to be paid or the quantum of it, or
  - (b) comply with the purchaser's obligation to pay the amount,
- in accordance with section 14-250 of Schedule 1 to the *Taxation Administration Act 1953 (Cth)*. The information must be provided within 5 business days of a written request. The party providing the information warrants that it is true and correct.
- 20B.10 The vendor warrants that:
- (a) at settlement, the property is not new residential premises or potential residential land in either case falling within the parameters of section 14-250 of Schedule 1 to the *Taxation Administration Act 1953 (Cth)* if the vendor gives the purchaser a written notice under section 14-255 to the effect that the purchaser will not be required to make a payment under section 14-250 in respect of the supply, or fails to give a written notice as required by and within the time specified in section 14-255; and
  - (b) the amount described in a written notice given by the vendor to the purchaser under section 14-255 of Schedule 1 to the *Taxation Administration Act 1953 (Cth)* is the correct amount required to be paid under section 14-250 of the legislation.
- 20B.11 The purchaser is responsible for any penalties or interest payable to the Commissioner on account of non-payment or late payment of the amount, except to the extent that:
- (a) the penalties or interest arise from the vendor's failure, including breach of a warranty in general condition 15B.10; or
  - (b) the purchaser's reasonable belief that the property is neither new residential premises nor potential residential land requiring the purchaser to pay an amount to the Commissioner in accordance with section 14-250 (1) of Schedule 1 to the *Taxation Administration Act 1953 (Cth)*.
- The vendor is responsible for any penalties or interest payable to the Commissioner on account of non-payment or late payment of the amount if either exception applies.
- 20B.12 This general condition will not merge on settlement.

# General Conditions

Part 2 being Form 2 prescribed by the *Estate Agents (Contracts) Regulations 2008*

---

## Title

### 1. ENCUMBRANCES

- 1.1 The purchaser buys the property subject to:
  - (a) any encumbrance shown in the section 32 statement other than mortgages or caveats; and
  - (b) any reservations in the crown grant; and
  - (c) any lease referred to in the particulars of sale.
- 1.2 The purchaser indemnifies the vendor against all obligations under any lease that are to be performed by the landlord after settlement.
- 1.3 In this general condition 'section 32 statement' means a statement required to be given by a vendor under section 32 of the *Sale of Land Act 1962* in accordance with Division 2 of Part II of that Act.

### 2. VENDOR WARRANTIES

- 2.1 The vendor warrants that these general conditions 1 to 28 are identical to the general conditions 1 to 28 in the standard form of contract of sale of real estate prescribed by the Estate Agents (Contracts) Regulations 2008 for the purposes of section 53A of the *Estate Agents Act 1980*.
- 2.2 The warranties in general conditions 2.3 and 2.4 replace the purchaser's right to make requisitions and inquiries.
- 2.3 The vendor warrants that the vendor:
  - (a) has, or by the due date for settlement will have, the right to sell the land; and
  - (b) is under no legal disability; and
  - (c) is in possession of the land, either personally or through a tenant; and
  - (d) has not previously sold or granted any option to purchase, agreed to a lease or granted a pre-emptive right which is current over the land and which gives another party rights which have priority over the interest of the purchaser; and
  - (e) will at settlement be the holder of an unencumbered estate in fee simple in the land; and
  - (f) will at settlement be the unencumbered owner of any improvements, fixtures, fittings and goods sold with the land.
- 2.4 The vendor further warrants that the vendor has no knowledge of any of the following:
  - (a) public rights of way over the land;
  - (b) easements over the land;
  - (c) lease or other possessory agreement affecting the land;
  - (d) notice or order affecting the land which will not be dealt with at settlement, other than the usual rate notices and any land tax notices;
  - (e) legal proceedings which would render the sale of the land void or voidable or capable of being set aside.
- 2.5 The warranties in general conditions 2.3 and 2.4 are subject to any contrary provisions in this contract and disclosures in the section 32 statement required to be given by the vendor under section 32 of the *Sale of Land Act 1962* in accordance with Division 2 of Part II of that Act.
- 2.6 If sections 137B and 137C of the *Building Act 1993* apply to this contract, the vendor warrants that:
  - (a) all domestic building work carried out in relation to the construction by or on behalf of the vendor of the home was carried out in a proper and workmanlike manner; and
  - (b) all materials used in that domestic building work were good and suitable for the purpose for which they were used and that, unless otherwise stated in the contract, those materials were new; and
  - (c) domestic building work was carried out in accordance with all laws and legal requirements, including, without limiting the generality of this warranty, the *Building Act 1993* and regulations made under the *Building Act 1993*.
- 2.7 Words and phrases used in general condition 2.6 which are defined in the *Building Act 1993* have the same meaning in general condition 2.6.

### 3. IDENTITY OF THE LAND

- 3.1 An omission or mistake in the description of the property or any deficiency in the area, description or measurements of the land does not invalidate the sale.
- 3.2 The purchaser may not:
  - (a) make any objection or claim for compensation for any alleged misdescription of the property or any deficiency in its area or measurements; or

- (b) require the vendor to amend title or pay any cost of amending title.

#### 4. SERVICES

- 4.1 The vendor does not represent that the services are adequate for the purchaser's proposed use of the property and the vendor advises the purchaser to make appropriate inquiries. The condition of the services may change between the day of sale and settlement and the vendor does not promise that the services will be in the same condition at settlement as they were on the day of sale.
- 4.2 The purchaser is responsible for the connection of all services to the property after settlement and the payment of any associated cost.

#### 5. CONSENTS

The vendor must obtain any necessary consent or licence required for the sale. The contract will be at an end and all money paid must be refunded if any necessary consent or licence is not obtained by settlement.

#### 6. TRANSFER

The transfer of land document must be prepared by the purchaser and delivered to the vendor at least 10 days before settlement. The delivery of the transfer of land document is not acceptance of title. The vendor must prepare any document required for assessment of duty on this transaction relating to matters that are or should be within the knowledge of the vendor and, if requested by the purchaser, must provide a copy of that document at least 3 days before settlement.

#### 7. RELEASE OF SECURITY INTEREST

- 7.1 This general condition applies if any part of the property is subject to a security interest to which the *Personal Property Securities Act 2009* (Cth) applies.
- 7.2 For the purposes of enabling the purchaser to search the Personal Property Securities Register for any security interests affecting any personal property for which the purchaser may be entitled to a release, statement, approval or correction in accordance with general condition 7.4, the purchaser may request the vendor to provide the vendor's date of birth to the purchaser. The vendor must comply with a request made by the purchaser under this condition if the purchaser makes the request at least 21 days before the due date for settlement.
- 7.3 If the purchaser is given the details of the vendor's date of birth under condition 7.2, the purchaser must
  - (a) only use the vendor's date of birth for the purposes specified in condition 7.2; and
  - (b) keep the date of birth of the vendor secure and confidential.
- 7.4 The vendor must ensure that at or before settlement, the purchaser receives—
  - (a) a release from the secured party releasing the property from the security interest; or
  - (b) a statement in writing in accordance with section 275(1)(b) of the *Personal Property Securities Act 2009* (Cth) setting out that the amount or obligation that is secured is nil at settlement; or
  - (c) a written approval or correction in accordance with section 275(1)(c) of the *Personal Property Securities Act 2009* (Cth) indicating that, on settlement, the personal property included in the contract is not or will not be property in which the security interest is granted.
- 7.5 Subject to general condition 7.6, the vendor is not obliged to ensure that the purchaser receives a release, statement, approval or correction in respect of personal property—
  - (a) that—
    - (i) the purchaser intends to use predominantly for personal, domestic or household purposes; and
    - (ii) has a market value of not more than \$5000 or, if a greater amount has been prescribed for the purposes of section 47(1) of the *Personal Property Securities Act 2009* (Cth), not more than that prescribed amount; or
  - (b) that is sold in the ordinary course of the vendor's business of selling personal property of that kind.
- 7.6 The vendor is obliged to ensure that the purchaser receives a release, statement, approval or correction in respect of personal property described in general condition 7.5 if—
  - (a) the personal property is of a kind that may or must be described by serial number in the Personal Property Securities Register; or
  - (b) the purchaser has actual or constructive knowledge that the sale constitutes a breach of the security agreement that provides for the security interest.
- 7.7 A release for the purposes of general condition 7.4(a) must be in writing.
- 7.8 A release for the purposes of general condition 7.4(a) must be effective in releasing the goods from the security interest and be in a form which allows the purchaser to take title to the goods free of that security interest.
- 7.9 If the purchaser receives a release under general condition 7.4(a) the purchaser must provide the vendor with a copy of the release at or as soon as practicable after settlement.

- 7.10 In addition to ensuring that a release is received under general condition 7.4(a), the vendor must ensure that at or before settlement the purchaser receives a written undertaking from a secured party to register a financing change statement to reflect that release if the property being released includes goods of a kind that are described by serial number in the Personal Property Securities Register.
- 7.11 The purchaser must advise the vendor of any security interest that is registered on or before the day of sale on the Personal Property Securities Register, which the purchaser reasonably requires to be released, at least 21 days before the due date for settlement.
- 7.12 The vendor may delay settlement until 21 days after the purchaser advises the vendor of the security interests that the purchaser reasonably requires to be released if the purchaser does not provide an advice under general condition 7.11.
- 7.13 If settlement is delayed under general condition 7.12 the purchaser must pay the vendor—
- (a) interest from the due date for settlement until the date on which settlement occurs or 21 days after the vendor receives the advice, whichever is the earlier; and
  - (b) any reasonable costs incurred by the vendor as a result of the delay—
- as though the purchaser was in default.
- 7.14 The vendor is not required to ensure that the purchaser receives a release in respect of the land. This general condition 7.14 applies despite general condition 7.1.
- 7.15 Words and phrases which are defined in the *Personal Property Securities Act 2009* (Cth) have the same meaning in general condition 7 unless the context requires otherwise.

## **8. BUILDER WARRANTY INSURANCE**

The vendor warrants that the vendor will provide at settlement details of any current builder warranty insurance in the vendor's possession relating to the property if requested in writing to do so at least 21 days before settlement.

## **9. GENERAL LAW LAND**

- 9.1 This general condition only applies if any part of the land is not under the operation of the *Transfer of Land Act 1958*.
- 9.2 The vendor is taken to be the holder of an unencumbered estate in fee simple in the land if there is an unbroken chain of title starting at least 30 years before the day of sale proving on the face of the documents the ownership of the entire legal and equitable estate without the aid of other evidence.
- 9.3 The purchaser is entitled to inspect the vendor's chain of title on request at such place in Victoria as the vendor nominates.
- 9.4 The purchaser is taken to have accepted the vendor's title if:
- (a) 21 days have elapsed since the day of sale; and
  - (b) the purchaser has not reasonably objected to the title or reasonably required the vendor to remedy a defect in the title.
- 9.5 The contract will be at an end if:
- (a) the vendor gives the purchaser a notice that the vendor is unable or unwilling to satisfy the purchaser's objection or requirement and that the contract will end if the objection or requirement is not withdrawn within 14 days of the giving of the notice; and
  - (b) the objection or requirement is not withdrawn in that time.
- 9.6 If the contract ends in accordance with general condition 9.5, the deposit must be returned to the purchaser and neither party has a claim against the other in damages.
- 9.7 General condition 10.1 should be read, in respect of that part of the land which is not under the operation of the *Transfer of Land Act 1958*, as if the reference to 'registered proprietor' is a reference to 'owner'.

# **Money**

## **10. SETTLEMENT**

- 10.1 At settlement:
- (a) the purchaser must pay the balance; and
  - (b) the vendor must:
    - (i) do all things necessary to enable the purchaser to become the registered proprietor of the land; and
    - (ii) give either vacant possession or receipt of rents and profits in accordance with the particulars of sale.
- 10.2 The vendor's obligations under this general condition continue after settlement.
- 10.3 Settlement must be conducted between the hours of 10.00a.m. and 4.00p.m. unless the parties agree otherwise.

## **11. PAYMENT**

- 11.1 The purchaser must pay the deposit:
- (a) to the vendor's licensed estate agent; or
  - (b) if there is no estate agent, to the vendor's legal practitioner or conveyancer; or
  - (c) if the vendor directs, into a special purpose account in an authorised deposit-taking institution in Victoria specified by the vendor in the joint names of the purchaser and the vendor.
- 11.2 If the land sold is a lot on an unregistered plan of subdivision, the deposit:
- (a) must not exceed 10% of the price; and
  - (b) must be paid to the vendor's estate agent, legal practitioner or conveyancer and held by the estate agent, legal practitioner or conveyancer on trust for the purchaser until the registration of the plan of subdivision.
- 11.3 The purchaser must pay all money other than the deposit:
- (a) to the vendor, or the vendor's legal practitioner or conveyancer; or
  - (b) in accordance with a written direction of the vendor or the vendor's legal practitioner or conveyancer.
- 11.4 At settlement, payments may be made or tendered:
- (a) in cash; or
  - (b) by cheque drawn on an authorised deposit-taking institution; or
  - (c) if the parties agree, by electronically transferring the payment in the form of cleared funds.
- 11.5 For the purpose of this general condition 'authorised deposit-taking institution' means a body corporate in relation to which an authority under section 9(3) of the *Banking Act 1959* (Cth) is in force.
- 11.6 At settlement, the purchaser must pay the fees on up to three cheques drawn on authorised deposit-taking institution. If the vendor requests that any additional cheques be drawn on an authorised deposit-taking institution, the vendor must reimburse the purchaser for the fees incurred.

## **12. STAKEHOLDING**

- 12.1 The deposit must be released to the vendor if:
- (a) the vendor provides particulars, to the satisfaction of the purchaser, that either-
    - (i) there are no debts secured against the property; or
    - (ii) if there are any debts, the total amount of those debts does not exceed 80% of the sale price; and
  - (b) at least 28 days have elapsed since the particulars were given to the purchaser under paragraph (a); and
  - (c) all conditions of section 27 of the *Sale of Land Act 1962* have been satisfied.
- 12.2 The stakeholder must pay the deposit and any interest to the party entitled when the deposit is released, the contract is settled, or the contract is ended.
- 12.3 The stakeholder may pay the deposit and any interest into court if it is reasonable to do so.

## **13. GST**

- 13.1 The purchaser does not have to pay the vendor any GST payable by the vendor in respect of a taxable supply made under this contract in addition to the price unless the particulars of sale specify that the price is 'plus GST'. However the purchaser must pay to the vendor any GST payable by the vendor:
- (a) solely as a result of any action taken or intended to be taken by the purchaser after the day of sale, including a change of use; or
  - (b) if the particulars of sale specify that the supply made under this contract is of land on which a 'farming business' is carried on and the supply (or part of it) does not satisfy the requirements of section 38-480 of the GST Act; or
  - (c) if the particulars of sale specify that the supply made under this contract is of a going concern and the supply (or a part of it) does not satisfy the requirements of section 38-325 of the GST Act.
- 13.2 The purchaser must pay to the vendor any GST payable by the vendor in respect of a taxable supply made under this contract in addition to the price if the particulars of sale specify that the price is 'plus GST'.
- 13.3 If the purchaser is liable to pay GST, the purchaser is not required to make payment until provided with a tax invoice, unless the margin scheme applies.
- 13.4 If the particulars of sale specify that the supply made under this contract is of land on which a 'farming business' is carried on:
- (a) the vendor warrants that the property is land on which a farming business has been carried on for the period of 5 years preceding the date of supply; and
  - (b) the purchaser warrants that the purchaser intends that a farming business will be carried on after settlement on the property.
- 13.5 If the particulars of sale specify that the supply made under this contract is a 'going concern':
- (a) the parties agree that this contract is for the supply of a going concern; and

- (b) the purchaser warrants that the purchaser is, or prior to settlement will be, registered for GST; and
  - (c) the vendor warrants that the vendor will carry on the going concern until the date of supply.
- 13.6 If the particulars of sale specify that the supply made under this contract is a 'margin scheme' supply, the parties agree that the margin scheme applies to this contract.
- 13.7 This general condition will not merge on either settlement or registration.
- 13.8 In this general condition:
- (a) 'GST Act' means *A New Tax System (Goods and Services Tax) Act 1999* (Cth); and
  - (b) 'GST' includes penalties and interest.

#### **14. LOAN**

- 14.1 If the particulars of sale specify that this contract is subject to a loan being approved, this contract is subject to the lender approving the loan on the security of the property by the approval date or any later date allowed by the vendor.
- 14.2 The purchaser may end the contract if the loan is not approved by the approval date, but only if the purchaser:
- (a) immediately applied for the loan; and
  - (b) did everything reasonably required to obtain approval of the loan; and
  - (c) serves written notice ending the contract on the vendor within 2 clear business days after the approval date or any later date allowed by the vendor; and
  - (d) is not in default under any other condition of this contract when the notice is given.
- 14.3 All money must be immediately refunded to the purchaser if the contract is ended.

#### **15. ADJUSTMENTS**

- 15.1 All periodic outgoings payable by the vendor, and any rent and other income received in respect of the property must be apportioned between the parties on the settlement date and any adjustments paid and received as appropriate.
- 15.2 The periodic outgoings and rent and other income must be apportioned on the following basis:
- (a) the vendor is liable for the periodic outgoings and entitled to the rent and other income up to and including the day of settlement; and
  - (b) the land is treated as the only land of which the vendor is owner (as defined in the *Land Tax Act 2005*); and
  - (c) the vendor is taken to own the land as a resident Australian beneficial owner; and
  - (d) any personal statutory benefit available to each party is disregarded in calculating apportionment.

### **Transactional**

#### **16. TIME**

- 16.1 Time is of the essence of this contract.
- 16.2 Time is extended until the next business day if the time for performing any action falls on a Saturday, Sunday or bank holiday.

#### **17. SERVICE**

- 17.1 Any document sent by—
- (a) post is taken to have been served on the next business day after posting, unless proved otherwise;
  - (b) email is taken to have been served at the time of receipt within the meaning of section 13A of the *Electronic Transactions (Victoria ) Act 2000*.
- 17.2 Any demand, notice, or document required to be served by or on any party may be served by or on the legal practitioner or conveyancer for that party. It is sufficiently served if served on the party or on the legal practitioner or conveyancer:
- (a) personally; or
  - (b) by pre-paid post; or
  - (c) in any manner authorised by law or the Supreme Court for service of documents, including any manner authorised for service on or by a legal practitioner; or
  - (d) by email.
- 17.3 This general condition applies to the service of any demand, notice or document by or on any party, whether the expression 'give' or 'serve' or any other expression is used.

#### **18. NOMINEE**

The purchaser may nominate a substitute or additional transferee, but the named purchaser remains personally liable for the due performance of all the purchaser's obligations under this contract.

#### **19. LIABILITY OF SIGNATORY**

Any signatory for a proprietary limited company purchaser is personally liable for the due performance of the purchaser's

obligations as if the signatory were the purchaser in the case of a default by a proprietary limited company purchaser.

**20. GUARANTEE**

The vendor may require one or more directors of the purchaser to guarantee the purchaser's performance of this contract if the purchaser is a proprietary limited company.

**21. NOTICES**

The purchaser is responsible for any notice, order, demand or levy imposing liability on the property that is issued or made on or after the day of sale that does not relate to periodic outgoings. The purchaser may enter the property to comply with that responsibility where action is required before settlement.

**22. INSPECTION**

The purchaser and/or another person authorised by the purchaser may inspect the property at any reasonable time during the 7 days preceding and including the settlement day.

**23. TERMS CONTRACT**

23.1 If this is a 'terms contract' as defined in the *Sale of Land Act 1962*:

- (a) any mortgage affecting the land sold must be discharged as to that land before the purchaser becomes entitled to possession or to the receipt of rents and profits unless the vendor satisfies section 29M of the *Sale of Land Act 1962*; and
- (b) the deposit and all other money payable under the contract (other than any money payable in excess of the amount required to so discharge the mortgage) must be paid to a legal practitioner or conveyancer or a licensed estate agent to be applied in or towards discharging the mortgage.

23.2 While any money remains owing each of the following applies:

- (a) the purchaser must maintain full damage and destruction insurance of the property and public risk insurance noting all parties having an insurable interest with an insurer approved in writing by the vendor;
- (b) the purchaser must deliver copies of the signed insurance application forms, the policies and the insurance receipts to the vendor not less than 10 days before taking possession of the property or becoming entitled to receipt of the rents and profits;
- (c) the purchaser must deliver copies of any amendments to the policies and the insurance receipts on each amendment or renewal as evidence of the status of the policies from time to time;
- (d) the vendor may pay any renewal premiums or take out the insurance if the purchaser fails to meet these obligations;
- (e) insurance costs paid by the vendor under paragraph (d) must be refunded by the purchaser on demand without affecting the vendor's other rights under this contract;
- (f) the purchaser must maintain and operate the property in good repair (fair wear and tear excepted) and keep the property safe, lawful, structurally sound, weatherproof and free from contaminations and dangerous substances;
- (g) the property must not be altered in any way without the written consent of the vendor which must not be unreasonably refused or delayed;
- (h) the purchaser must observe all obligations that affect owners or occupiers of land;
- (i) the vendor and/or other person authorised by the vendor may enter the property at any reasonable time to inspect it on giving 7 days written notice, but not more than twice in a year.

**24. LOSS OR DAMAGE BEFORE SETTLEMENT**

24.1 The vendor carries the risk of loss or damage to the property until settlement.

24.2 The vendor must deliver the property to the purchaser at settlement in the same condition it was in on the day of sale, except for fair wear and tear.

24.3 The purchaser must not delay settlement because one or more of the goods is not in the condition required by general condition 24.2, but may claim compensation from the vendor after settlement.

24.4 The purchaser may nominate an amount not exceeding \$5,000 to be held by a stakeholder to be appointed by the parties if the property is not in the condition required by general condition 24.2 at settlement.

24.5 The nominated amount may be deducted from the amount due to the vendor at settlement and paid to the stakeholder, but only if the purchaser also pays an amount equal to the nominated amount to the stakeholder.

24.6 The stakeholder must pay the amounts referred to in general condition 24.5 in accordance with the determination of the dispute, including any order for payment of the costs of the resolution of the dispute.

**25. BREACH**

A party who breaches this contract must pay to the other party on demand:

- (a) compensation for any reasonably foreseeable loss to the other party resulting from the breach; and
- (b) any interest due under this contract as a result of the breach.

## Default

### 26. INTEREST

Interest at a rate of 2% per annum plus the rate for the time being fixed by section 2 of the *Penalty Interest Rates Act 1983* is payable on any money owing under the contract during the period of default, without affecting any other rights of the offended party.

### 27. DEFAULT NOTICE

27.1 A party is not entitled to exercise any rights arising from the other party's default, other than the right to receive interest and the right to sue for money owing, until the other party is given and fails to comply with a written default notice.

27.2 The default notice must:

- (a) specify the particulars of the default; and
- (b) state that it is the offended party's intention to exercise the rights arising from the default unless, within 14 days of the notice being given -
  - (i) the default is remedied; and
  - (ii) the reasonable costs incurred as a result of the default and any interest payable are paid.

### 28. DEFAULT NOT REMEDIED

28.1 All unpaid money under the contract becomes immediately payable to the vendor if the default has been made by the purchaser and is not remedied and the costs and interest are not paid.

28.2 The contract immediately ends if:

- (a) the default notice also states that unless the default is remedied and the reasonable costs and interest are paid, the contract will be ended in accordance with this general condition; and
- (b) the default is not remedied and the reasonable costs and interest are not paid by the end of the period of the default notice.

28.3 If the contract ends by a default notice given by the purchaser:

- (a) the purchaser must be repaid any money paid under the contract and be paid any interest and reasonable costs payable under the contract; and
- (b) all those amounts are a charge on the land until payment; and
- (c) the purchaser may also recover any loss otherwise recoverable.

28.4 If the contract ends by a default notice given by the vendor:

- (a) the deposit up to 10% of the price is forfeited to the vendor as the vendor's absolute property, whether the deposit has been paid or not; and
- (b) the vendor is entitled to possession of the property; and
- (c) in addition to any other remedy, the vendor may within one year of the contract ending either:
  - (i) retain the property and sue for damages for breach of contract; or
  - (ii) resell the property in any manner and recover any deficiency in the price on the resale and any resulting expenses by way of liquidated damages; and
- (d) the vendor may retain any part of the price paid until the vendor's damages have been determined and may apply that money towards those damages; and
- (e) any determination of the vendor's damages must take into account the amount forfeited to the vendor.

28.5 The ending of the contract does not affect the rights of the offended party as a consequence of the default.

## Guarantee

The following guarantee shall be executed by each person who executed this Contract for and on behalf of the purchaser (if not the same person) and be each Director of the purchaser (if the purchaser is a Corporation):

I/We, \_\_\_\_\_ of \_\_\_\_\_

and \_\_\_\_\_ of \_\_\_\_\_

(hereinafter called the "Guarantors") IN CONSIDERATION of the within-named vendor selling to the within-named purchaser(s) at our request the land described in the within Contract for the price and upon the terms and conditions contained therein DO HEREBY for ourselves and our respective executors and administrators JOINTLY AND SEVERALLY COVENANT with the said vendor and their assigns that if at any time default shall be made in payment of the deposit or residue of purchase money or interest or any other moneys payable by the purchaser(s) to the vendor under the within Contract or in the performance or observance of any term or condition of the within Contract to be performed by the purchaser(s) I/we will forthwith on demand by the vendor pay to the vendor the whole of the deposit money, residue or purchase money, interest or other moneys which shall be due and payable to the vendor and hereby indemnify and agree to keep the vendor indemnified against all loss of deposit money, residue or purchase money, interest and other moneys payable under the within Contract and all losses, costs, charges and expenses whatsoever which the vendor may incur by reason of any default on the part of the purchaser(s). This Guarantee is a continuing Guarantee and Indemnity and shall not be released or the Guarantors liability diminished by: -

- (a) any neglect or forbearance on the part of the vendor in enforcing payment of any of the moneys payable under the within Contract;
- (b) the performance or observance of any of the agreements, obligations or conditions under the within Contract;
- (c) by time given to the purchaser(s) for any such payment performance or observance;
- (d) by reason of the vendor assigning his, her or their rights under the said Contract; and
- (e) by any other thing which under the law relating to sureties would but for this provision have the effect of releasing us, our executors or administrators or diminishing our liability.

IN WITNESS whereof the parties hereto have set their hands and seals the \_\_\_\_\_ day of \_\_\_\_\_

SIGNED SEALED AND DELIVERED by the said \_\_\_\_\_ )  
\_\_\_\_\_)  
\_\_\_\_\_) .....

In the presence of \_\_\_\_\_

..... witness

SIGNED SEALED AND DELIVERED by the said \_\_\_\_\_ )  
\_\_\_\_\_)  
\_\_\_\_\_) .....

In the presence of \_\_\_\_\_

..... witness

DATED

2022

**GEORGE WILLIAM AUSTEN CHEVERTON**

to

---

**CONTRACT OF SALE OF REAL ESTATE**

---

**Property: Unit 2, 337 Cranbourne-Frankston Road, Langwarrin VIC**

**Silverthorn Conveyancing**

DX 33506  
LANGWARRIN VIC  
Tel: 03 8743 1068  
Fax: 03 8732 0235  
Ref: RK:225042

# Vendor Statement

The vendor makes this statement in respect of the land in accordance with section 32 of the *Sale of Land Act 1962*.

This statement must be signed by the vendor and given to the purchaser before the purchaser signs the contract.

The vendor may sign by electronic signature.

The purchaser acknowledges being given this statement signed by the vendor with the attached documents before the purchaser signed any contract.

|      |                                                            |
|------|------------------------------------------------------------|
| Land | UNIT 2, 337 CRANBOURNE-FRANKSTON ROAD, LANGWARRIN VIC 3910 |
|------|------------------------------------------------------------|

|                    |                                                                                   |                |
|--------------------|-----------------------------------------------------------------------------------|----------------|
| Vendor's name      | George William Austen Cheverton                                                   | Date           |
|                    | (AGENT ON BEHALF OF THE VENDOR)                                                   | 19 / 05 / 2022 |
| Vendor's signature |  |                |
|                    | <hr/>                                                                             |                |

|                       |      |
|-----------------------|------|
| Purchaser's name      | Date |
|                       | / /  |
| Purchaser's signature |      |
|                       |      |
| <hr/>                 |      |
| Purchaser's name      | Date |
|                       | / /  |
| Purchaser's signature |      |
|                       |      |
| <hr/>                 |      |

## 1. FINANCIAL MATTERS

### 1.1 Particulars of any Rates, Taxes, Charges or Other Similar Outgoings (and any interest on them)

(a) ☐ Their total does not exceed:

\$

OR

(b) ☒ Are contained in the attached certificate/s.

## 2. INSURANCE

### 2.1 Damage and Destruction

This section 2.1 only applies if this vendor statement is in respect of a contract which does NOT provide for the land to remain at the risk of the vendor until the purchaser becomes entitled to possession or receipt of rents and profits.

**Not Applicable**

### 2.2 Owner Builder

This section 2.2 only applies where there is a residence on the land that was constructed by an owner-builder within the preceding 6 years and section 137B of the Building Act 1993 applies to the residence.

**Not Applicable**

## 3. LAND USE

### 3.1 Easements, Covenants or Other Similar Restrictions

(a) A description of any easement, covenant or other similar restriction affecting the land (whether registered or unregistered):

☒ Is in the attached copies of title document/s

OR

☐ Is as follows:

|  |
|--|
|  |
|--|

(b) ☐ Particulars of any existing failure to comply with that easement, covenant or other similar restriction are:

|  |
|--|
|  |
|--|

### 3.2 Road Access

There is NO access to the property by road if the square box is marked with an 'X'

☐

### 3.3 Designated Bushfire Prone Area

The land is in a designated bushfire prone area within the meaning of regulations made under the *Building Act 1993* if the square box is marked with an 'X'

☐

### 3.4 Planning Scheme

☒ Attached is a certificate with the required specified information.

OR

☐ The required specified information is as follows:

- (a) Name of planning scheme
- (b) Name of responsible authority
- (c) Zoning of the land
- (d) Name of planning overlay

|  |
|--|
|  |
|  |
|  |
|  |

## 4. NOTICES

### 4.1 Notice, Order, Declaration, Report or Recommendation

Particulars of any notice, order, declaration, report or recommendation of a public authority or government department or approved proposal directly and currently affecting the land, being a notice, order, declaration, report, recommendation or approved proposal of which the vendor might reasonably be expected to have knowledge:

☐ Are contained in the attached certificates and/or statements

OR

☒ Are as follows

Not Applicable

### 4.2 Agricultural Chemicals

There are NO notices, property management plans, reports or orders in respect of the land issued by a government department or public authority in relation to livestock disease or contamination by agricultural chemicals affecting the ongoing use of the land for agricultural purposes. However, if this is not the case, the details of any such notices, property management plans, reports or orders, are as follows:

Not Applicable

### 4.3 Compulsory Acquisition

The particulars of any notices of intention to acquire that have been served under section 6 of the *Land Acquisition and Compensation Act 1986* are as follows:

Not Applicable

## 5. BUILDING PERMITS

Particulars of any building permit issued under the *Building Act 1993* in the preceding 7 years (required only where there is a residence on the land):

☐ Are contained in the attached certificate

OR

☒ Are as follows:

Not Applicable

## 6. OWNERS CORPORATION

This section 6 only applies if the land is affected by an owners corporation within the meaning of the *Owners Corporations Act 2006*.

6.1 ☐ Attached is a current owners corporation certificate with its required accompanying documents and statements, issued in accordance with section 151 of the *Owners Corporations Act 2006*.

OR

6.2 ☐ Attached is the information prescribed for the purposes of section 151(4)(a) of the *Owners Corporations Act 2006* and the copy documents specified in section 151(4)(b)(i) and (iii) of that Act.

OR

6.3 ☒ The owners corporation is an inactive owners corporation.

## 7. SERVICES

The services which are marked with an 'X' in the accompanying square box are NOT connected to the land:

|                                             |                                     |                                       |                                   |                                             |
|---------------------------------------------|-------------------------------------|---------------------------------------|-----------------------------------|---------------------------------------------|
| Electricity supply <input type="checkbox"/> | Gas supply <input type="checkbox"/> | Water supply <input type="checkbox"/> | Sewerage <input type="checkbox"/> | Telephone services <input type="checkbox"/> |
|---------------------------------------------|-------------------------------------|---------------------------------------|-----------------------------------|---------------------------------------------|

## 8. TITLE

Attached are copies of the following documents:

8.1 ☒ (a) **Registered Title**

A Register Search Statement and the document, or part of a document, referred to as the “diagram location” in that statement which identifies the land and its location.

OR

☐ (b) **General Law Title**

The last conveyance in the chain of title or other document which gives evidence of the vendor’s title to the land.

9.2 ☐ Evidence of the vendor’s right or power to sell (where the vendor is not the registered proprietor or the owner in fee simple).

## 10. SUBDIVISION

### 10.1 Unregistered Subdivision

This section 10.1 only applies if the land is subject to a subdivision which is not registered.

**Not Applicable**

## 11. DUE DILIGENCE CHECKLIST

*(The Sale of Land Act 1962 provides that the vendor or the vendor’s licensed estate agent must make a prescribed due diligence checklist available to purchasers before offering land for sale that is vacant residential land or land on which there is a residence. The due diligence checklist is NOT required to be provided with, or attached to, this vendor statement but the checklist may be attached as a matter of convenience.)*

**As attached**

## 12. ATTACHMENTS

Title Search – Volume 10056 Folio 382  
Plan of Subdivision – PS314816A  
Owners Corporation Basic Report  
Vicplan Property Planning Report  
City Council Land Information Certificate  
South East Water Information Statement  
Vic Roads Certificate  
Land Tax Certificate  
Notice to Purchaser  
Due Diligence Checklist

## REGISTER SEARCH STATEMENT (Title Search) Transfer of Land Act 1958

Page 1 of 1

VOLUME 10056 FOLIO 382

Security no : 124097313927V  
Produced 04/05/2022 03:03 PM

### LAND DESCRIPTION

Lot 2 on Plan of Subdivision 314816A.  
PARENT TITLE Volume 08372 Folio 170  
Created by instrument PS314816A 24/02/1992

### REGISTERED PROPRIETOR

Estate Fee Simple  
Sole Proprietor  
GEORGE WILLIAM AUSTEN CHEVERTON of UNIT 2 337 CRANBOURNE-FRANKSTON ROAD  
LANGWARRIN VIC 3910  
AS562444W 25/09/2019

### ENCUMBRANCES, CAVEATS AND NOTICES

Any encumbrances created by Section 98 Transfer of Land Act 1958 or Section 24 Subdivision Act 1988 and any other encumbrances shown or entered on the plan set out under DIAGRAM LOCATION below.

### DIAGRAM LOCATION

SEE PS314816A FOR FURTHER DETAILS AND BOUNDARIES

### ACTIVITY IN THE LAST 125 DAYS

NIL

-----END OF REGISTER SEARCH STATEMENT-----

Additional information: (not part of the Register Search Statement)

Street Address: UNIT 2 337 CRANBOURNE-FRANKSTON ROAD LANGWARRIN VIC 3910

### ADMINISTRATIVE NOTICES

NIL

eCT Control 13168K HAYTON, KOSKY  
Effective from 26/09/2019

### OWNERS CORPORATIONS

The land in this folio is affected by  
OWNERS CORPORATION PLAN NO. PS314816A

DOCUMENT END

# Imaged Document Cover Sheet

The document following this cover sheet is an imaged document supplied by LANDATA®, Secure Electronic Registries Victoria.

|                                                 |                         |
|-------------------------------------------------|-------------------------|
| Document Type                                   | <b>Plan</b>             |
| Document Identification                         | <b>PS314816A</b>        |
| Number of Pages<br>(excluding this cover sheet) | <b>3</b>                |
| Document Assembled                              | <b>04/05/2022 15:07</b> |

**Copyright and disclaimer notice:**

© State of Victoria. This publication is copyright. No part may be reproduced by any process except in accordance with the provisions of the Copyright Act 1968 (Cth) and for the purposes of Section 32 of the Sale of Land Act 1962 or pursuant to a written agreement. The information is only valid at the time and in the form obtained from the LANDATA® System. None of the State of Victoria, LANDATA®, Secure Electronic Registries Victoria Pty Ltd (ABN 86 627 986 396) as trustee for the Secure Electronic Registries Victoria Trust (ABN 83 206 746 897) accept responsibility for any subsequent release, publication or reproduction of the information.

The document is invalid if this cover sheet is removed or altered.

|                            |  |                    |                                  |                                   |
|----------------------------|--|--------------------|----------------------------------|-----------------------------------|
| <b>PLAN OF SUBDIVISION</b> |  | STAGE No.<br><hr/> | LTO USE ONLY<br><b>EDITION 1</b> | PLAN NUMBER<br><b>PS 314816 A</b> |
|----------------------------|--|--------------------|----------------------------------|-----------------------------------|

|   |   |
|---|---|
| <p style="text-align: center;"><b>LOCATION OF LAND</b></p> <p>PARISH: <b>LANGWARRIN</b></p> <p>TOWNSHIP: _____</p> <p>SECTION: <b>B</b></p> <p>CROWN ALLOTMENT: <b>5 (PART)</b></p> <p>CROWN PORTION: _____</p> <p>LTO BASE RECORD: <b>CHART 21 2972</b><br/>         TITLE REFERENCES: <b>VOL. 8372 FOL. 170</b></p> <p>LAST PLAN REFERENCE/S: <b>L.P. 53687, LOT 19</b></p> <p>POSTAL ADDRESS: <b>LOT 19 CRANBOURNE -</b><br/>         (At time of subdivision) <b>FRANKSTON ROAD,</b><br/> <b>LANGWARRIN, 3910</b></p> <p>AMG Co-ordinates<br/>         (of approx centre of land in plan) <b>E 342 450 ZONE: 55</b><br/> <b>N 5776 430</b></p> | <p style="text-align: center;"><b>COUNCIL CERTIFICATION AND ENDORSEMENT</b></p> <p>COUNCIL NAME: <b>SHIRE OF CRANBOURNE</b> REF: <b>4307</b></p> <p>1. This plan is certified under Section 6 of the Subdivision Act 1988.</p> <p><del>2. This plan is certified under Section 11(7) of the Subdivision Act 1988.</del><br/> <del>Date of original certification under Section 6: _____ / _____ / _____.</del></p> <p>3. This is a statement of compliance issued under Section 21 of the Subdivision Act 1988.</p> <p>OPEN SPACE</p> <p>(i) A requirement for public open space under Section 18 of the Subdivision Act 1988 <del>has</del>/has not been made.</p> <p><del>(ii) The requirement has been satisfied.</del></p> <p><del>(iii) The requirement is to be satisfied in Stage _____.</del></p> <p>Council Delegate<br/> <del>Council Seal</del><br/>         Date <b>19 / 12 / 91</b></p> <p>Re-certified under Section 11(7) of the Subdivision Act 1988.</p> <p>Council Delegate<br/>         Council Seal<br/>         Date _____ / _____ / _____</p> |
|---|---|

|                                         |                     |
|-----------------------------------------|---------------------|
| <b>VESTING OF ROADS AND/OR RESERVES</b> |                     |
| IDENTIFIER                              | COUNCIL/BODY/PERSON |
| <b>NIL</b>                              | <b>NIL</b>          |

|   |                                                                               |
|---|-------------------------------------------------------------------------------|
| <b>NOTATIONS</b>   |                                                                               |
| STAGING   | This <del>is</del> /is not a staged subdivision.<br>Planning permit No. _____ |
| DEPTH LIMITATION : <b>15.24 METRES BELOW THE SURFACE</b><br>LOCATION OF BOUNDARIES DEFINED BY BUILDINGS :<br>MEDIAN : <b>BOUNDARY BETWEEN LOTS 1 AND 2</b><br>EXTERIOR FACE : <b>ALL OTHER BOUNDARIES.</b> |                                                                               |

SURVEY THIS PLAN IS ~~IS NOT~~ BASED ON SURVEY  
 THIS SURVEY HAS BEEN CONNECTED TO PERMANENT MARKS No.(s) \_\_\_\_\_  
 IN PROCLAIMED SURVEY AREA No. \_\_\_\_\_


  

|                                                                                          |                              |                |                   |                             |                                                                              |  |
|------------------------------------------------------------------------------------------|------------------------------|----------------|-------------------|-----------------------------|------------------------------------------------------------------------------|--|
| <b>EASEMENT INFORMATION</b>                                                              |                              |                |                   |                             | <b>LTO USE ONLY</b>                                                          |  |
| LEGEND A - Appurtenant Easement E - Encumbering Easement R - Encumbering Easement (Road) |                              |                |                   |                             | STATEMENT OF COMPLIANCE/<br>EXEMPTION STATEMENT                              |  |
| <b>SECTION 12(2) OF THE SUBDIVISION ACT 1988 APPLIES TO THE LAND HEREIN</b>              |                              |                |                   |                             |                                                                              |  |
| Easement Reference                                                                       | Purpose                      | Width (Metres) | Origin            | Land Benefited/In Favour Of | RECEIVED <input checked="" type="checkbox"/><br><br>DATE <b>31 / 12 / 91</b> |  |
| <b>E-1</b>                                                                               | <b>DRAINAGE AND SEWERAGE</b> | <b>1.83</b>    | <b>L.P. 53687</b> | <b>LOTS ON L.P. 53687</b>   |                                                                              |  |

|   |   |
|---|---|
| <b>BRIAN MOXHAM M.I.S. AUST.</b><br><b>LICENSED LAND SURVEYOR</b><br><b>80 MOORES ROAD, MONBULK, 3793.</b><br><b>PHONE (03) 752 0361</b> | LICENSED SURVEYOR (PRINT) <b>BRIAN DAVID MOXHAM</b><br>SIGNATURE _____ DATE <b>7 / 10 / 91</b><br>REF <b>91.9.4</b> VERSION _____ |
|---|---|


|   |  |
|---|--|
| <b>LTO USE ONLY</b>   |  |
| PLAN REGISTERED<br>TIME<br>DATE <b>24 / 2 / 92</b><br><br>Assistant Registrar of Titles |  |
| SHEET <b>1</b> OF <b>3</b> SHEETS   |  |
| ORIGINAL SHEET SIZE <b>A3</b>   |  |

# PLAN OF SUBDIVISION

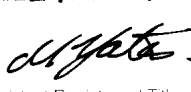STAGE No.

PLAN NUMBER

PS 314816 A

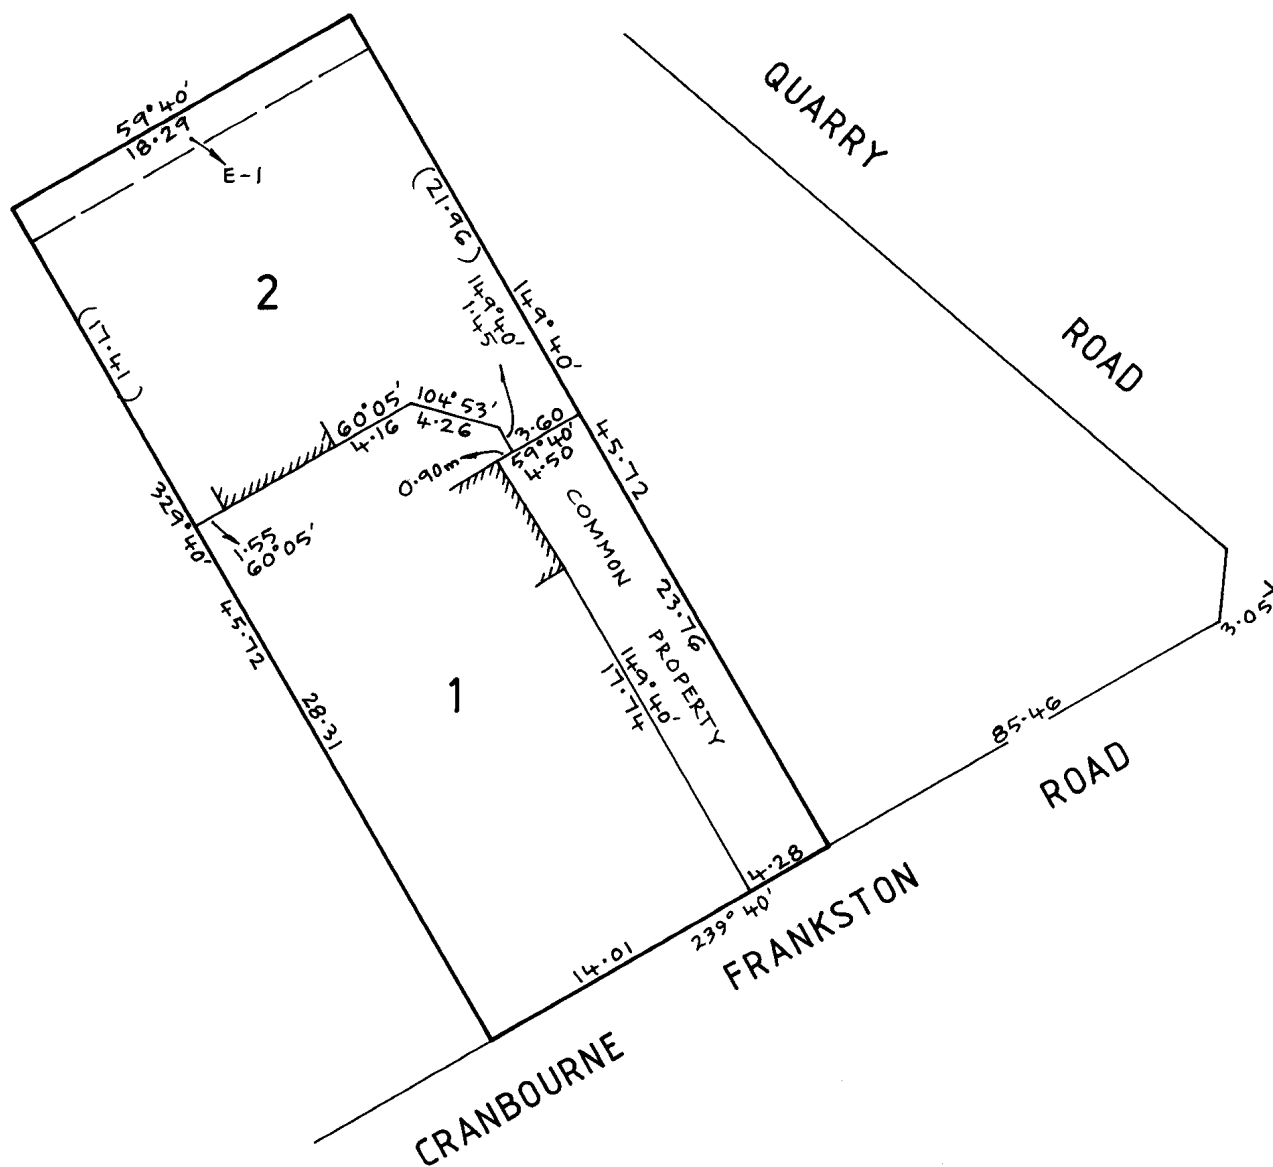

BRIAN MOXHAM M.I.S. AUST.  
LICENSED LAND SURVEYOR  
80 MOORES ROAD, MONBULK, 3793  
PHONE (03) 752 0361

ORIGINAL  
SCALE  
1:250  
SHEET  
SIZE  
A3

LICENSED SURVEYOR (PRINT) BRIAN DAVID MOXHAM  
SIGNATURE ..... DATE 7 / 10 / 91  
REF 91.9.4 VERSION

SHEET 2 OF 3 SHEETS

DATE / /  
COUNCIL DELEGATE SIGNATURE

2.5 0 2.5 5 7.5 10 12.5  
LENGTHS ARE IN METRES

PS314816A

FOR CURRENT BODY CORPORATE DETAILS  
SEE BODY CORPORATE SEARCH REPORT



# Department of Environment, Land, Water & Planning

## Owners Corporation Search Report

Copyright State of Victoria. No part of this publication may be reproduced except as permitted by the Copyright Act 1968 (Cth), to comply with a statutory requirement or pursuant to a written agreement. The information is only valid at the time and in the form obtained from the LANDATA REGD TM System. None of the State of Victoria, its agents or contractors, accepts responsibility for any subsequent publication or reproduction of the information. The Victorian Government acknowledges the Traditional Owners of Victoria and pays respects to their ongoing connection to their Country, History and Culture. The Victorian Government extends this respect to their Elders, past, present and emerging.

Produced: 04/05/2022 03:07:12 PM

**OWNERS CORPORATION  
PLAN NO. PS314816A**

The land in PS314816A is affected by 1 Owners Corporation(s)

### Land Affected by Owners Corporation:

Common Property, Lots 1, 2.

### Limitations on Owners Corporation:

Unlimited

### Postal Address for Services of Notices:

LOT 19 CRANBOURNE- FRANKSTON ROAD LANGWARRIN VIC 3910

PS314816A 24/02/1992

### Owners Corporation Manager:

NIL

### Rules:

Model Rules apply unless a matter is provided for in Owners Corporation Rules. See Section 139(3) Owners Corporation Act 2006

### Owners Corporation Rules:

NIL

### Additional Owners Corporation Information:

NIL

### Notations:

NIL

### Entitlement and Liability:

NOTE – Folio References are only provided in a Premium Report.

| Land Parcel     | Entitlement   | Liability     |
|-----------------|---------------|---------------|
| Common Property | 0             | 0             |
| Lot 1           | 50            | 50            |
| Lot 2           | 50            | 50            |
| <b>Total</b>    | <b>100.00</b> | <b>100.00</b> |

From 31 December 2007 every Body Corporate is deemed to be an Owners Corporation. Any reference to a Body Corporate in any Plan, Instrument or Folio is to be read as a reference to an Owners Corporation.



# Department of Environment, Land, Water & Planning

---

## Owners Corporation Search Report

Produced: 04/05/2022 03:07:12 PM

**OWNERS CORPORATION**  
**PLAN NO. PS314816A**

Statement End.

# PLANNING PROPERTY REPORT



Environment,  
Land, Water  
and Planning

From [www.planning.vic.gov.au](http://www.planning.vic.gov.au) at 04 May 2022 02:14 PM

## PROPERTY DETAILS

Address: **2/337 CRANBOURNE-FRANKSTON ROAD LANGWARRIN 3910**

Lot and Plan Number: **Lot 2 PS314816**

Standard Parcel Identifier (SPI): **2\PS314816**

Local Government Area (Council): **FRANKSTON**

Council Property Number: **229289**

Planning Scheme: **Frankston**

Directory Reference: **Melway 136 B2**

[www.frankston.vic.gov.au](http://www.frankston.vic.gov.au)

[Planning Scheme - Frankston](#)

## UTILITIES

Rural Water Corporation: **Southern Rural Water**

Melbourne Water Retailer: **South East Water**

Melbourne Water: **Inside drainage boundary**

Power Distributor: **UNITED ENERGY**

## STATE ELECTORATES

Legislative Council: **EASTERN VICTORIA**

Legislative Assembly: **HASTINGS**

## OTHER


Registered Aboriginal Party: **Bunurong Land Council  
Aboriginal Corporation**

[View location in VicPlan](#)

## Planning Zones

[GENERAL RESIDENTIAL ZONE \(R1Z\)](#)

[SCHEDULE TO THE GENERAL RESIDENTIAL ZONE \(R1Z\)](#)

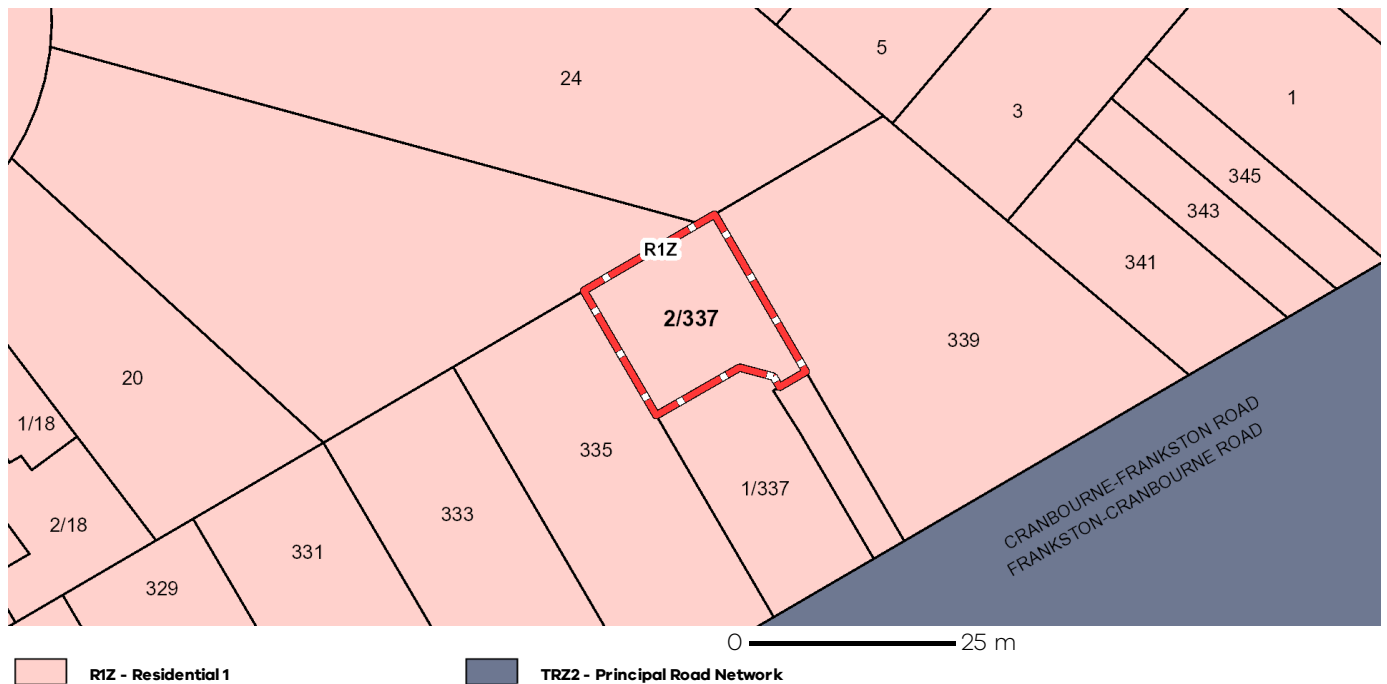

Note: labels for zones may appear outside the actual zone - please compare the labels with the legend.

Copyright © - State Government of Victoria

**Disclaimer:** This content is provided for information purposes only. No claim is made as to the accuracy or authenticity of the content. The Victorian Government does not accept any liability to any person for the information provided.

Read the full disclaimer at <https://www2.delwp.vic.gov.au/disclaimer>


Notwithstanding this disclaimer, a vendor may rely on the information in this report for the purpose of a statement that land is in a bushfire prone area as required by section 32C (b) of the Sale of Land 1962 (Vic).

PLANNING PROPERTY REPORT: 2/337 CRANBOURNE-FRANKSTON ROAD LANGWARRIN 3910

Page 1 of 3

## Planning Overlays

No planning overlay found

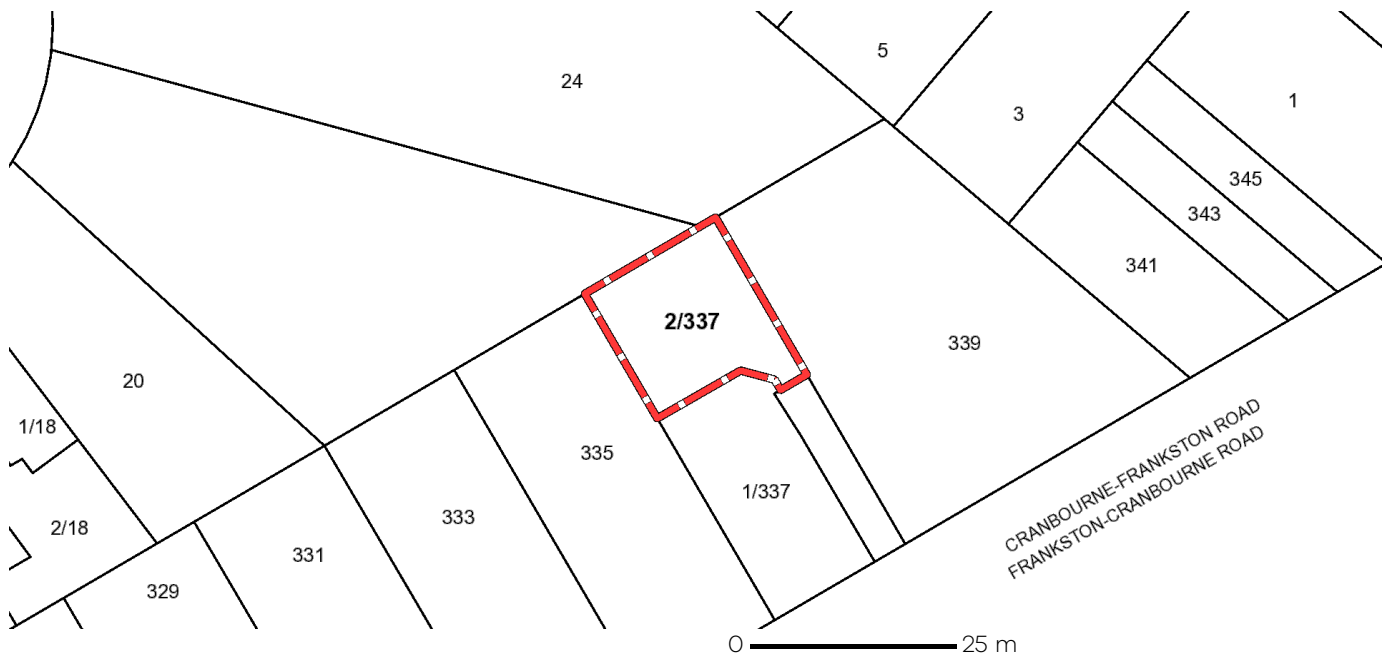

## Further Planning Information

Planning scheme data last updated on 27 April 2022.

A **planning scheme** sets out policies and requirements for the use, development and protection of land. This report provides information about the zone and overlay provisions that apply to the selected land. Information about the State and local policy, particular, general and operational provisions of the local planning scheme that may affect the use of this land can be obtained by contacting the local council or by visiting <https://www.planning.vic.gov.au>

This report is NOT a **Planning Certificate** issued pursuant to Section 199 of the **Planning and Environment Act 1987**. It does not include information about exhibited planning scheme amendments, or zonings that may affect the land. To obtain a Planning Certificate go to Titles and Property Certificates at Landata - <https://www.landata.vic.gov.au>


For details of surrounding properties, use this service to get the Reports for properties of interest.

To view planning zones, overlay and heritage information in an interactive format visit <https://mapshare.maps.vic.gov.au/vicplan>

For other information about planning in Victoria visit <https://www.planning.vic.gov.au>

## Designated Bushfire Prone Areas

**This property is not in a designated bushfire prone area.**  
**No special bushfire construction requirements apply. Planning provisions may apply.**

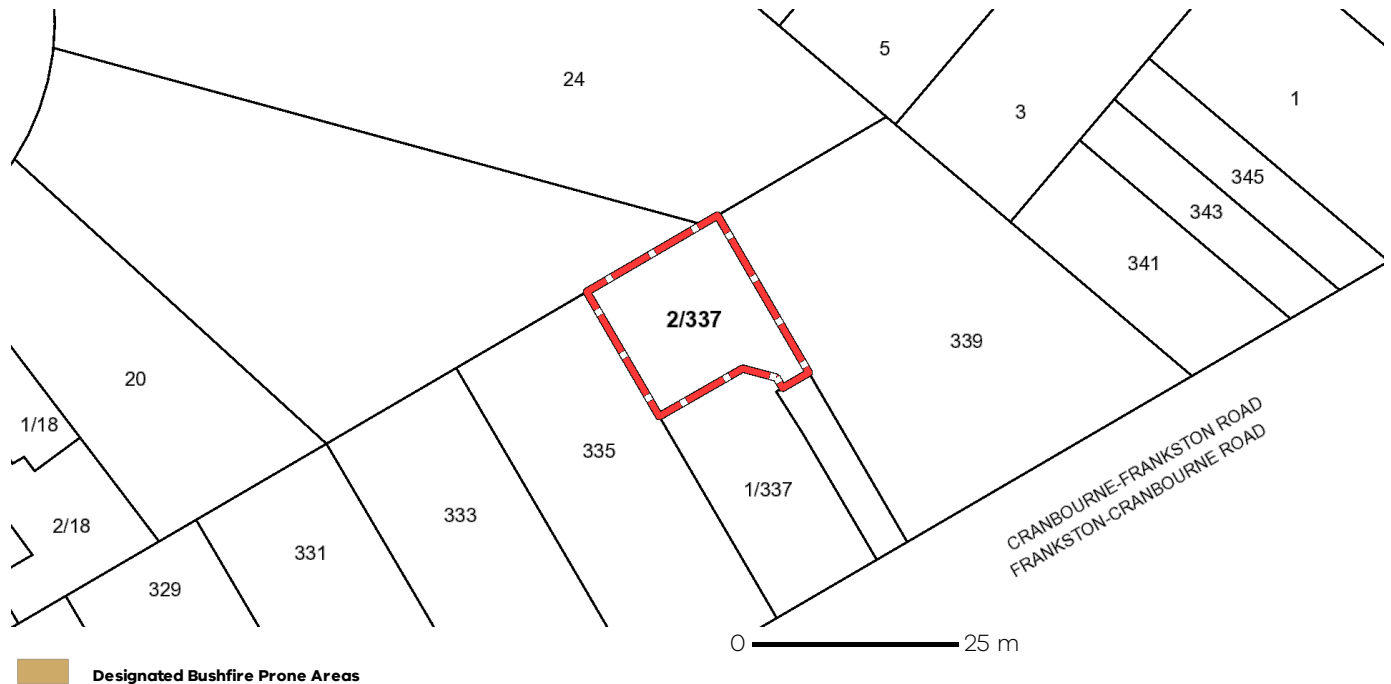

Designated bushfire prone areas as determined by the Minister for Planning are in effect from 8 September 2011 and amended from time to time.

The Building Regulations 2018 through application of the Building Code of Australia, apply bushfire protection standards for building works in designated bushfire prone areas.

Designated bushfire prone areas maps can be viewed on VicPlan at <https://mapshare.maps.vic.gov.au/vicplan> or at the relevant local council.

Note: prior to 8 September 2011, the whole of Victoria was designated as bushfire prone area for the purposes of the building control system.

Further information about the building control system and building in bushfire prone areas can be found on the Victorian Building Authority website <https://www.vba.vic.gov.au>

Copies of the Building Act and Building Regulations are available from <http://www.legislation.vic.gov.au>

For Planning Scheme Provisions in bushfire areas visit <https://www.planning.vic.gov.au>

## Native Vegetation

Native plants that are indigenous to the region and important for biodiversity might be present on this property. This could include trees, shrubs, herbs, grasses or aquatic plants. There are a range of regulations that may apply including need to obtain a planning permit under Clause 52.17 of the local planning scheme. For more information see [Native Vegetation \(Clause 52.17\)](#) with local variations in [Native Vegetation \(Clause 52.17\) Schedule](#)

To help identify native vegetation on his property and the application of Clause 52.17 please visit the Native Vegetation Information Management system <https://nvim.delwp.vic.gov.au/> and [Native vegetation \(environment.vic.gov.au\)](https://environment.vic.gov.au) or please contact your relevant council.

You can find out more about the natural values on your property through NatureKit [NatureKit \(environment.vic.gov.au\)](https://environment.vic.gov.au)

# LAND INFORMATION CERTIFICATE

LOCAL GOVERNMENT ACT 1989, SECTION 229

Civic Centre, 30 Davey Street, Frankston, 3199

PO Box 490, Frankston, 3199

info@frankston.vic.gov.au



Contact: Rates & Valuations Department  
Telephone: 1300 322 322

Cert No: 107873

Issue Date: 04-May-2022

**Assessment no: 00381226**

Property Owner (as recorded by Council): George Cheverton and Hilda Cheverton

|                                                                     |                                                                                        |                                                             |                                    |
|---------------------------------------------------------------------|----------------------------------------------------------------------------------------|-------------------------------------------------------------|------------------------------------|
| Applicant's Name                                                    | Rebecca Kaigg                                                                          | Effective Date of Valuation<br>Prescribed Date of Valuation | 01-Jul-2021<br>01-Jan-2021         |
| Applicant's Address                                                 | Gateway Shopping Centre<br>Shop 3/230 Cranbourne-Frankston Road<br>LANGWARRIN VIC 3910 | Site Value<br>Capital Improved Value*<br>Net Annual Value   | \$205,000<br>\$460,000<br>\$23,000 |
| *This Council uses Capital Improved Value (CIV) for rating purposes |                                                                                        |                                                             |                                    |

Applicants Ref: 225042:59222

|                      |                                                  |
|----------------------|--------------------------------------------------|
| Title Particulars:   | Lot 2 PS 314816<br>CT-10056/382                  |
| Property Description | 2/337 Cranbourne-Frankston Road, Langwarrin 3910 |

## CURRENT RATES AND CHARGES LEVIED 1<sup>st</sup> July 2021 to 30<sup>th</sup> June 2022

|   |                                                      |                                 |
|---|------------------------------------------------------|---------------------------------|
| <b>CURRENT</b><br>General Rates & Charges<br>Service Rates & Charges<br>Victorian Fire Services Levy                                                         | <b>CHARGES</b><br>\$1,217.55<br>\$571.50<br>\$141.15 | <b>TOTAL LEVIED \$1,930.20</b>  |
| <b>ARREARS</b><br>General Rates & Charges<br>Service Rates & Charges<br>Victorian Fire Services Levy                                                         | <b>CHARGES</b><br>\$0.00<br>\$0.00<br>\$0.00         | <b>SUB-TOTAL ARREARS \$0.00</b> |
| Arrears Legal Costs/Charges   |                                                      | \$0.00                          |
| Legal Costs/Charges   |                                                      | \$0.00                          |
| Interest on Current Rates to:   |                                                      | \$0.00                          |
| Interest on Arrears of Rates to:   |                                                      | \$0.00                          |
| <b>PAYMENTS RECEIVED</b>   |                                                      | \$-1,225.20                     |
| <b>PENSION REBATE</b>   |                                                      | \$-297.00                       |
| <b>PROPERTY DEBTS (A separate update is required for any property debt charges)</b>                                                                          |                                                      | \$0.00                          |
| <b>OTHER CHARGES (A separate update is required for any other charges)</b>                                                                                   |                                                      | \$0.00                          |
| <b>Total Outstanding</b><br>Any outstanding balance may be subject to interest and/or legal action, therefore please contact this office prior to settlement |                                                      | <b>\$408.00</b>                 |
|  <b>BILLER CODE: 1966</b><br><b>REFERENCE NO: 00381226</b>               |                                                      |                                 |

Additional information overleaf

# LAND INFORMATION CERTIFICATE

LOCAL GOVERNMENT ACT 1989, SECTION 229

Civic Centre, 30 Davey Street, Frankston, 3199

PO Box 490, Frankston, 3199

info@frankston.vic.gov.au



Contact: Rates & Valuations Department  
Telephone: 1300 322 322

Cert No: 107873

Issue Date: 04-May-2022

## ADDITIONAL INFORMATION

Robyn Docker  
Authorised Officer  
Date: 04-May-2022

I acknowledge having received the sum of \$27.40 for Receipt Number 6608701, dated 04-May-2022.

### Please note:

- a) Frankston City Council imposes a time limit of three months from issue date during which a certificate may be updated verbally. Council will only be held responsible for information **given in writing**, i.e. a new certificate, not for information provided or confirmed verbally.
- b) Frankston City Council provides verbal updates to the **applicant only**.
- c) This certificate does not include important **Building & Planning information** including **outstanding enforcement, fees, Building & Planning permit history and use**. It is highly recommended to also obtain a **'Building Permit Particulars Form'** from Council & **'Planning Certificate'** from Council's Building & Planning Departments
- d) This certificate does not include information regarding Traffic Management Devices.
- e) If this certificate shows costs for Service Rates & Charges, further information can be provided regarding the bin types & sizes, by contacting Frankston City Council on 1300 322 322.
- f) All Notice of Acquisitions lodged must have the Date of Birth of the Purchasers.
- g) Please note that the outstanding balance amount can change at any time. It is important to notify your client(s) that there may be a balance outstanding after settlement.
- h) **Please ensure your client is utilising the official property address as noted in the 'Property Description' section on page one of this certificate. Where a certificate is issued over the Master Assessment then the address noted in the 'Child Property Address' section at the bottom of page one is the official address of the new property. Council is the street numbering authority and allocates numbering in accordance with AS/NZ 4819:2011 Rural and Urban Street Addressing and the Office of Geographic Names Naming Rules for Places in Victoria 2016.**

*Local Government (General) Regulations 2020*

## Part 6 - LAND INFORMATION CERTIFICATE

### Section 13. - Prescribed information

(1) A land information certificate must contain the following statements:-

- (a) This certificate provides information regarding valuation, rates, charges, other moneys owing and any orders and notices made under the **Local Government Act 2020**, the **Local Government Act 1989**, the **Local Government Act 1958** or under a local law of the Council.
- (b) This certificate is not required to include information regarding planning, building, health, land-fill, land-slip, flooding information or service easements. Information regarding these matters may be available from the Council or the relevant authority. A fee may be charged for such information.

Silverthorn Conveyancing  
E-mail:  
rebecca@silverthornconveyancing.com.au

Statement for property:  
LOT 2 337A CRANBOURNE  
FRANKSTON ROAD LANGWARRIN  
3910  
2 PS 314816

| REFERENCE NO.  | YOUR REFERENCE | DATE OF ISSUE | CASE NUMBER |
|----------------|----------------|---------------|-------------|
| 53C//13065/192 | 225042         | 04 MAY 2022   | 41479001    |

## 1. Statement of Fees Imposed

The property is classified as a serviced property with respect to charges which as listed below in the Statement of Fees.

### (a) By Other Authorities

|                                                          |                          |         |
|----------------------------------------------------------|--------------------------|---------|
| <b>Parks Victoria - Parks Service Charge</b>             | 01/07/2021 to 30/06/2022 | \$80.20 |
| <b>Melbourne Water Corporation Total Service Charges</b> | 01/04/2022 to 30/06/2022 | \$26.39 |

### (b) By South East Water

|                                 |                          |                 |
|---------------------------------|--------------------------|-----------------|
| <b>Water Service Charge</b>     | 01/04/2022 to 30/06/2022 | \$23.28         |
| <b>Sewerage Service Charge</b>  | 01/04/2022 to 30/06/2022 | \$91.12         |
| <b>Subtotal Service Charges</b> |                          | <b>\$220.99</b> |
| <b>Payments</b>                 |                          | \$80.20         |
| <b>TOTAL UNPAID BALANCE</b>     |                          | <b>\$140.79</b> |

- The meter at the property was last read on 02/03/2022. Fees accrued since that date may be estimated by reference to the following historical information about the property:

|                               |                       |
|-------------------------------|-----------------------|
| <b>Water Usage Charge</b>     | <b>\$0.43 per day</b> |
| <b>Sewage Disposal Charge</b> | <b>\$0.12 per day</b> |

- Financial Updates (free service) are only available online please go to (type / copy the complete address shown below): <https://secureapp.southeastwater.com.au/PropertyConnect/#/order/info/update>

\* Please Note: if usage charges appear above, the amount shown includes one or more of the following:

Water Usage, Recycled Water Usage, Sewage Disposal, Fire Service Usage and Trade Waste Volumetric Fees.

AUTHORISED OFFICER:



MIKALA HEHIR  
GENERAL MANAGER  
CUSTOMER & COMMUNITY ENGAGEMENT

**South East Water**  
**Information Statement Applications**  
PO Box 2268, Seaford, VIC 3198

Interest may accrue on the South East Water charges listed in this statement if they are not paid by the due date as set out in the bill.

- The total annual service fees and volumetric fees for water usage and sewerage disposal for each class of property are set out at [www.southeastwater.com.au](http://www.southeastwater.com.au).
- Updates of rates and other charges will only be provided for up to six months from the date of this statement.
- If this property has recently been subdivided from a "parent" title, there may be service or other charges owing on the "parent" which will be charged to this property, once sold, that do not appear on this statement. You must contact us to see if there are any such charges as they may be charged to this property on sale and should therefore be adjusted with the owner of the parent title beforehand.
- If the property is sold, the vendor is liable to pay all fees incurred in relation to the property until the vendor gives South East Water a Notice of Disposition of Land required by the Water (Disposition of Land) Regulations 2010. Please include the Reference Number set out above in that Notice.
- Fees relating to the property may change from year-to-year in accordance with the Essential Service Commission's Price Determination for South East Water.
- Every fee referred to above is a charge against the property and will be recovered from a purchaser of the property if it is not paid by the vendor.
- Information about when and how outstanding fees may be paid, collected and recovered is set out in the Essential Services Commission's Customer Service Code, Urban Water Businesses.
- If this Statement only sets out rates and fees levied by Parks Victoria and Melbourne Water, the property may not be connected to South East Water's works. To find out whether the property is, or could be connected upon payment of the relevant charges, or whether it is separately metered, telephone 131 694.
- For a new connection to our water or sewer services, fees / charges will be levied.

## 2. Encumbrance Summary

Where available, the location of sewers is shown on the attached plan. Please ensure where manholes appear, that they remain accessible at all times "DO NOT COVER". Where driveways/paving is proposed to be constructed over easements for water supply/sewerage purposes, or within 1 metre of a South East Water asset, the owner will be responsible for all costs associated with any demolition and or re-instatement works, necessary to allow maintenance and or repair of the asset effected. Where changes to the surface levels requires maintenance shafts/holes to be altered, all works must be carried out by South East Water approved contractors only. For information call 131694. For all other works, prior consent is required from south East Water for any construction over easements for water supply/sewerage purposes, or within 1 metre of a South East Water asset.

To assist in identifying if the property is connected to South East Waters sewerage system, connected by a shared, combined or encroaching drain, it is recommended you request a copy of the Property Sewerage Plan. A copy of the Property Sewerage Plan may be obtained for a fee at [www.southeastwater.com.au](http://www.southeastwater.com.au) Part of the Property Sewerage Branch servicing the property may legally be the property owners responsibility to maintain not South East Waters. Refer to Section 11 of South East Waters Customer Charter to determine if this is the case. A copy of the Customer Charter can be found at [www.southeastwater.com.au](http://www.southeastwater.com.au). When working in proximity of drains, care must be taken to prevent infiltration of foreign material and or ground water into South East Waters sewerage system. Any costs associated with rectification works will be charged to the property owner.

Information available at Melbourne Water indicates that this property is not subject to flooding from Melbourne Water's drainage system, based on a flood level that has a probability of occurrence of 1% in any one year.

AUTHORISED OFFICER:



MIKALA HEHIR  
GENERAL MANAGER  
CUSTOMER & COMMUNITY ENGAGEMENT

**South East Water**  
**Information Statement Applications**  
PO Box 2268, Seaford, VIC 3198

**ENCUMBRANCE ENQUIRY EMAIL [infostatements@sew.com.au](mailto:infostatements@sew.com.au)**

If no plan is attached to this Statement, South East Water is not aware of any works belonging to South East Water being present on the property.

If a plan is attached to this Statement, it indicates the nature of works belonging to South East Water, their approximate location, and the approximate location of any easement relating to those works.

**Important Warnings**

The map base for any attached plan is not created by South East Water which cannot and does not guarantee the accuracy, adequacy or completeness of any information in the plan, especially the exact location of any of South East Water's works, which may have changes since the attached plan was prepared. Their location should therefore be proven by hand before any works are commenced on the land.

Unless South East Water's prior written approval is obtained, it is an offence to cause any structure to be built or any filling to be placed on a South East Water easement or within 1 metre laterally of any of its works or to permit any structure to be built above or below any such area.

Any work that requires any South East Water manhole or maintenance shaft to be altered may only be done by a contractor approved by South East Water at the property owner's cost.

If the owner builds or places filling in contravention of that requirement, the owner will be required to pay the cost of any demolition or re-instatement of work that South East Water considers necessary, in order to maintain, repair or replace its asset.

This Statement does not include any information about current or outstanding consent issued for plumbing works on at the property.

### 3. Disclaimer

This Statement does not contain all the information about the property that a prospective purchaser may wish to know. Accordingly, appropriate enquiries should be made of other sources and information.


South East Water has prepared the information in this Statement with due care and diligence. It cannot and does not accept liability for any loss or damage arising from reliance on the information given, beyond the extent set out in section 155 of the Water Act 1989 and sections 18 and 29 of the Australian Consumer Law.

AUTHORISED OFFICER:

A handwritten signature in black ink, appearing to read "Mikala Hehir".

MIKALA HEHIR  
GENERAL MANAGER  
CUSTOMER & COMMUNITY ENGAGEMENT

**South East Water**  
**Information Statement Applications**  
PO Box 2268, Seaford, VIC 3198

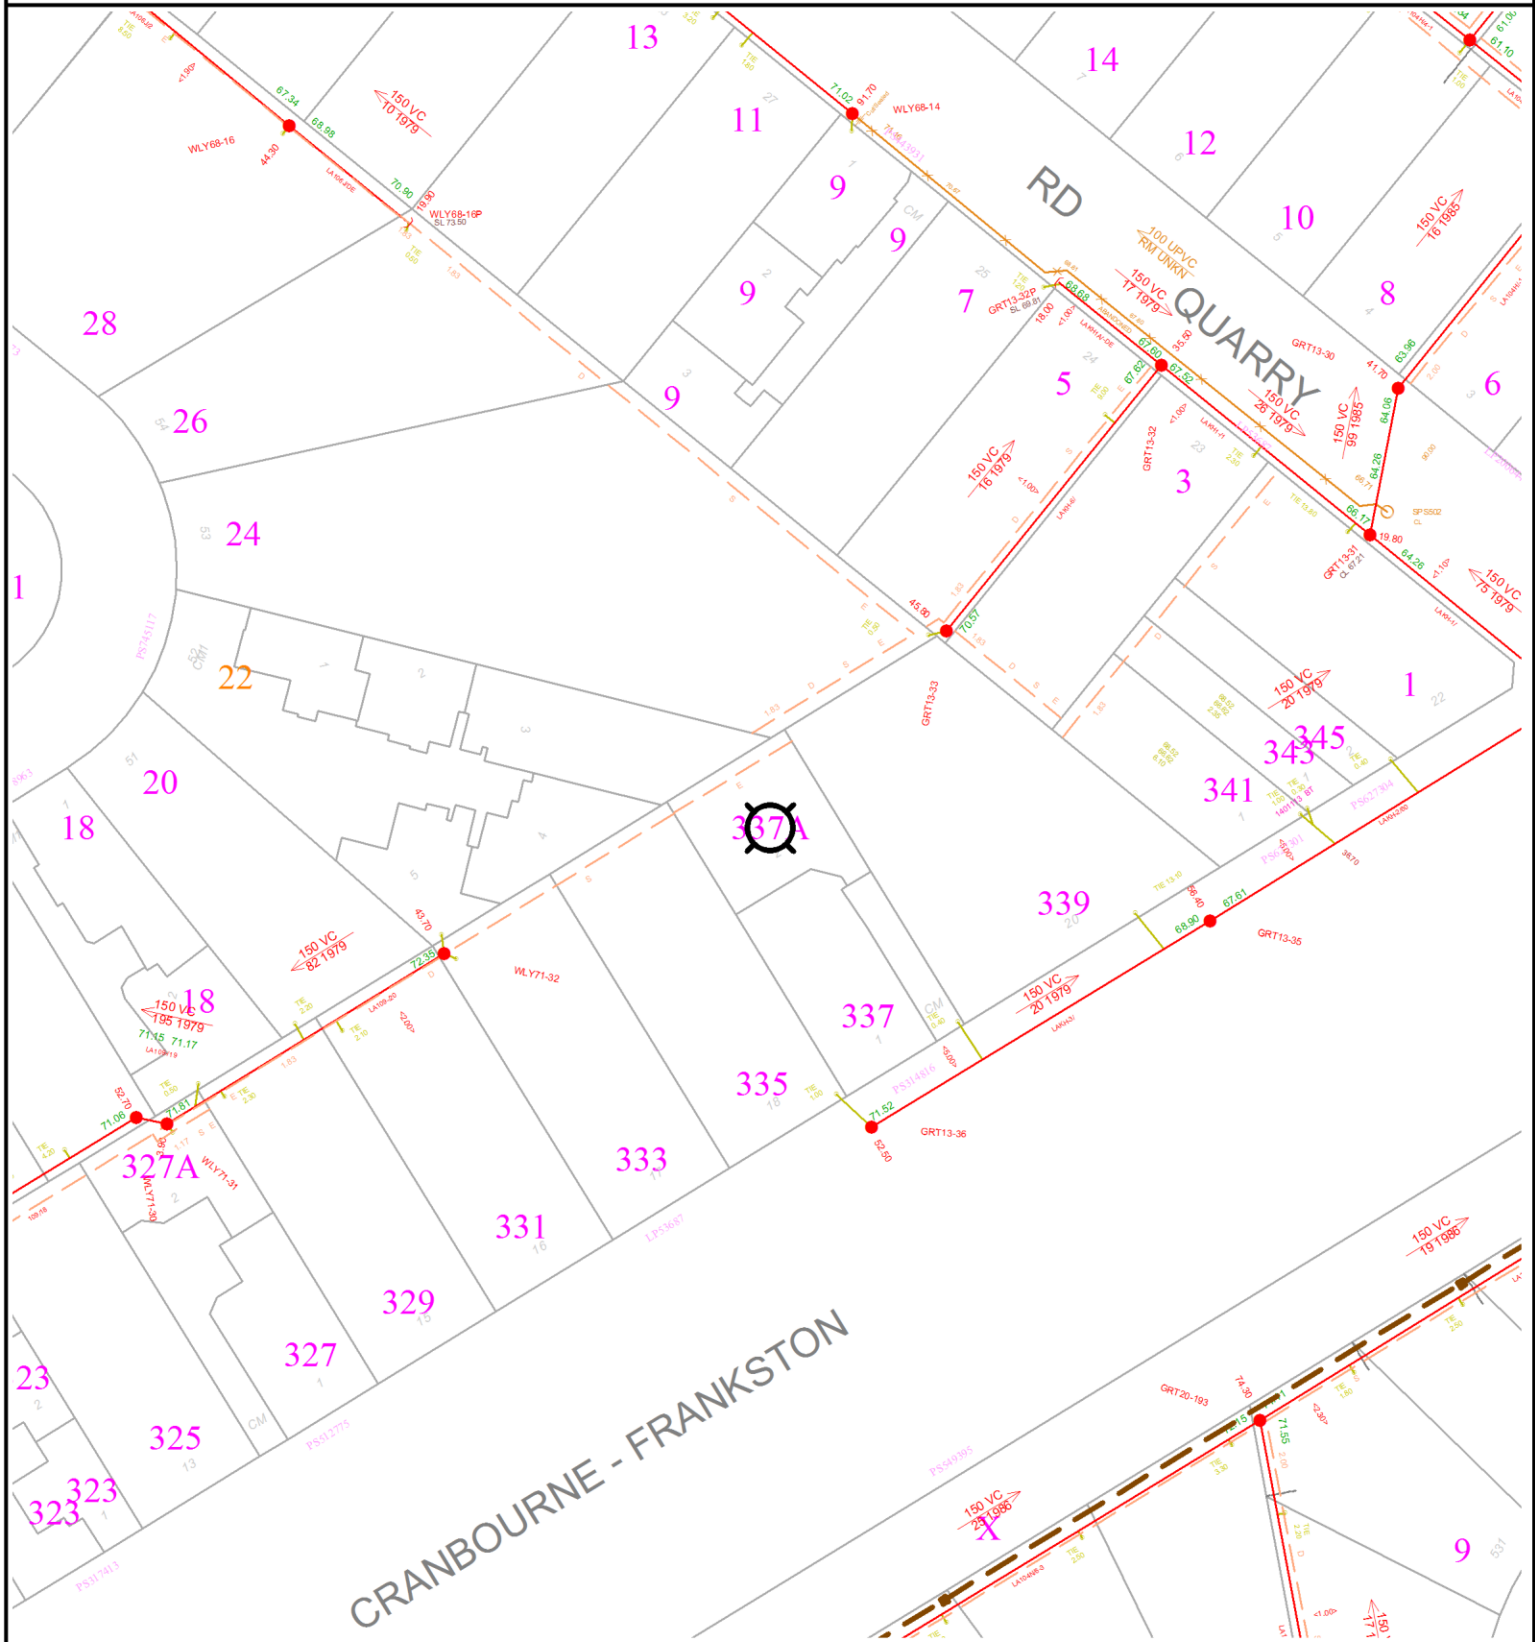


**WARNING:** This plan is issued solely for the purpose of assisting you in identifying South East Water's and Melbourne Water's specified assets through further investigation only. It is not to be used for any other purpose, including to identify any other assets, property boundaries or dimensions. Accordingly, the location of all assets should be proven by hand on site prior to the commencement of any work. (Refer to attached letter for further details). Assets labelled AC may contain asbestos and therefore works on these assets must be undertaken in accordance with OH&S Regulations. Abandoned and currently unused assets are shown in orange.

|                               |                     |  |                                   |  |                        |
|-------------------------------|---------------------|--|-----------------------------------|--|------------------------|
|                               | Title/Road Boundary |  | Subject Property                  |  | Maintenance Hole       |
|                               | Proposed Title/Road |  | Sewer Main & Property Connections |  | Inspection Shaft       |
|                               | Easement            |  | Direction of Flow                 |  | Offset from Boundary   |
| <b>Melbourne Water Assets</b> |                     |  |                                   |  |                        |
|                               | Sewer Main          |  | Underground Drain                 |  | Natural Waterway       |
|                               | Maintenance Hole    |  | Channel Drain                     |  | Underground Drain M.H. |




Property: Lot 2 337A CRANBOURNE FRANKSTON ROAD LANGWARRIN 3910

Case Number: 41479001

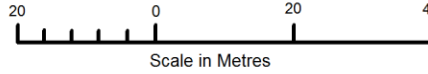


Date: 04MAY2022

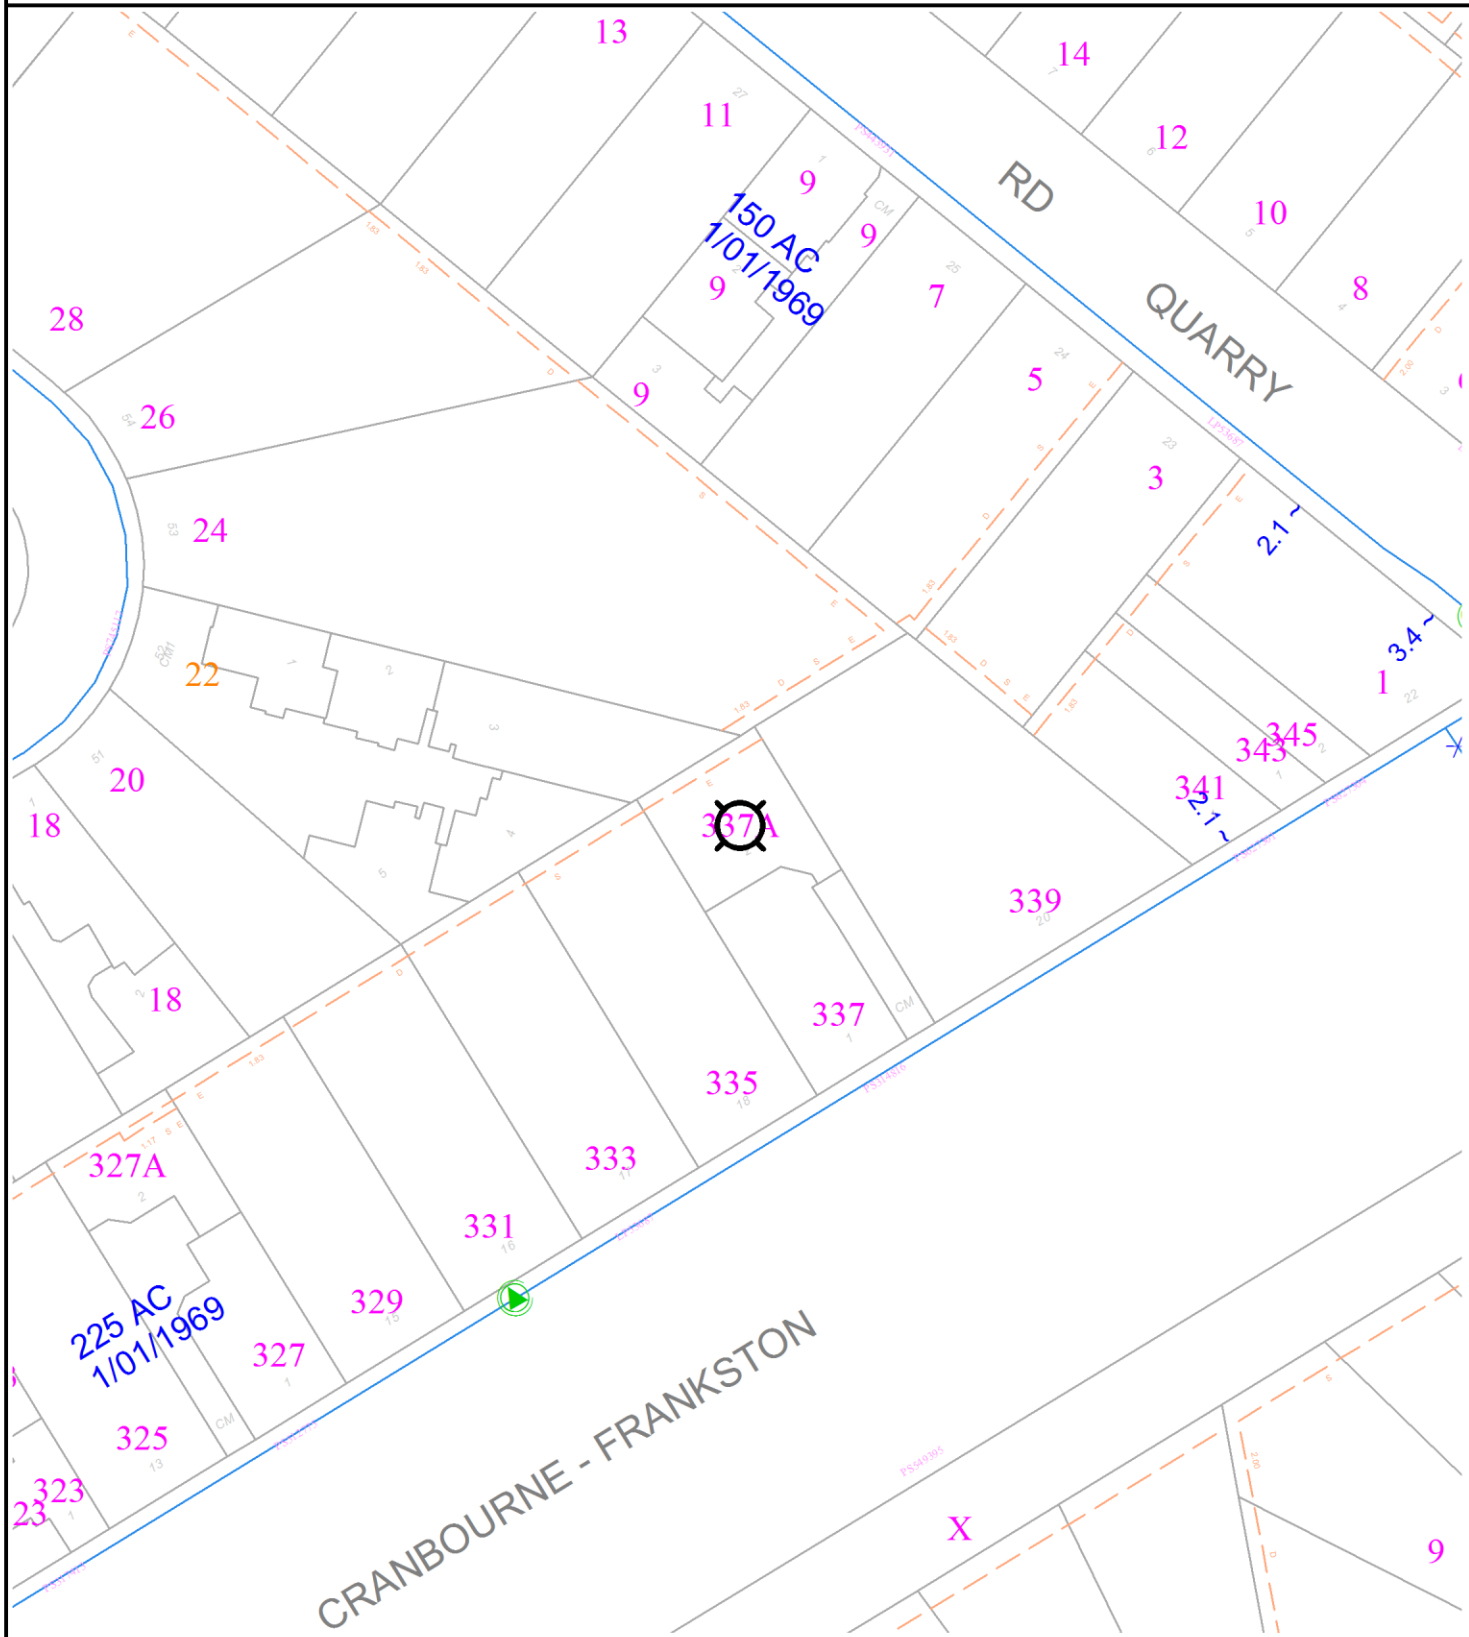

**WARNING:** This plan is issued solely for the purpose of assisting you in identifying South East Water's and Melbourne Water's specified assets through further investigation only. It is not to be used for any other purpose, including to identify any other assets, property boundaries or dimensions. Accordingly, the location of all assets should be proven by hand on site prior to the commencement of any work. (Refer to attached letter for further details). Assets labelled AC may contain asbestos and therefore works on these assets must be undertaken in accordance with OH&S Regulations. Abandoned and currently unused assets are shown in orange.


## LEGEND

- Title/Road Boundary
- Proposed Title/Road
- Easement

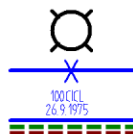

- Subject Property
- Water Main Valve
- Water Main & Services

- Hydrant
- Fireplug/Washout
- ~ 1.0 Offset from Boundary

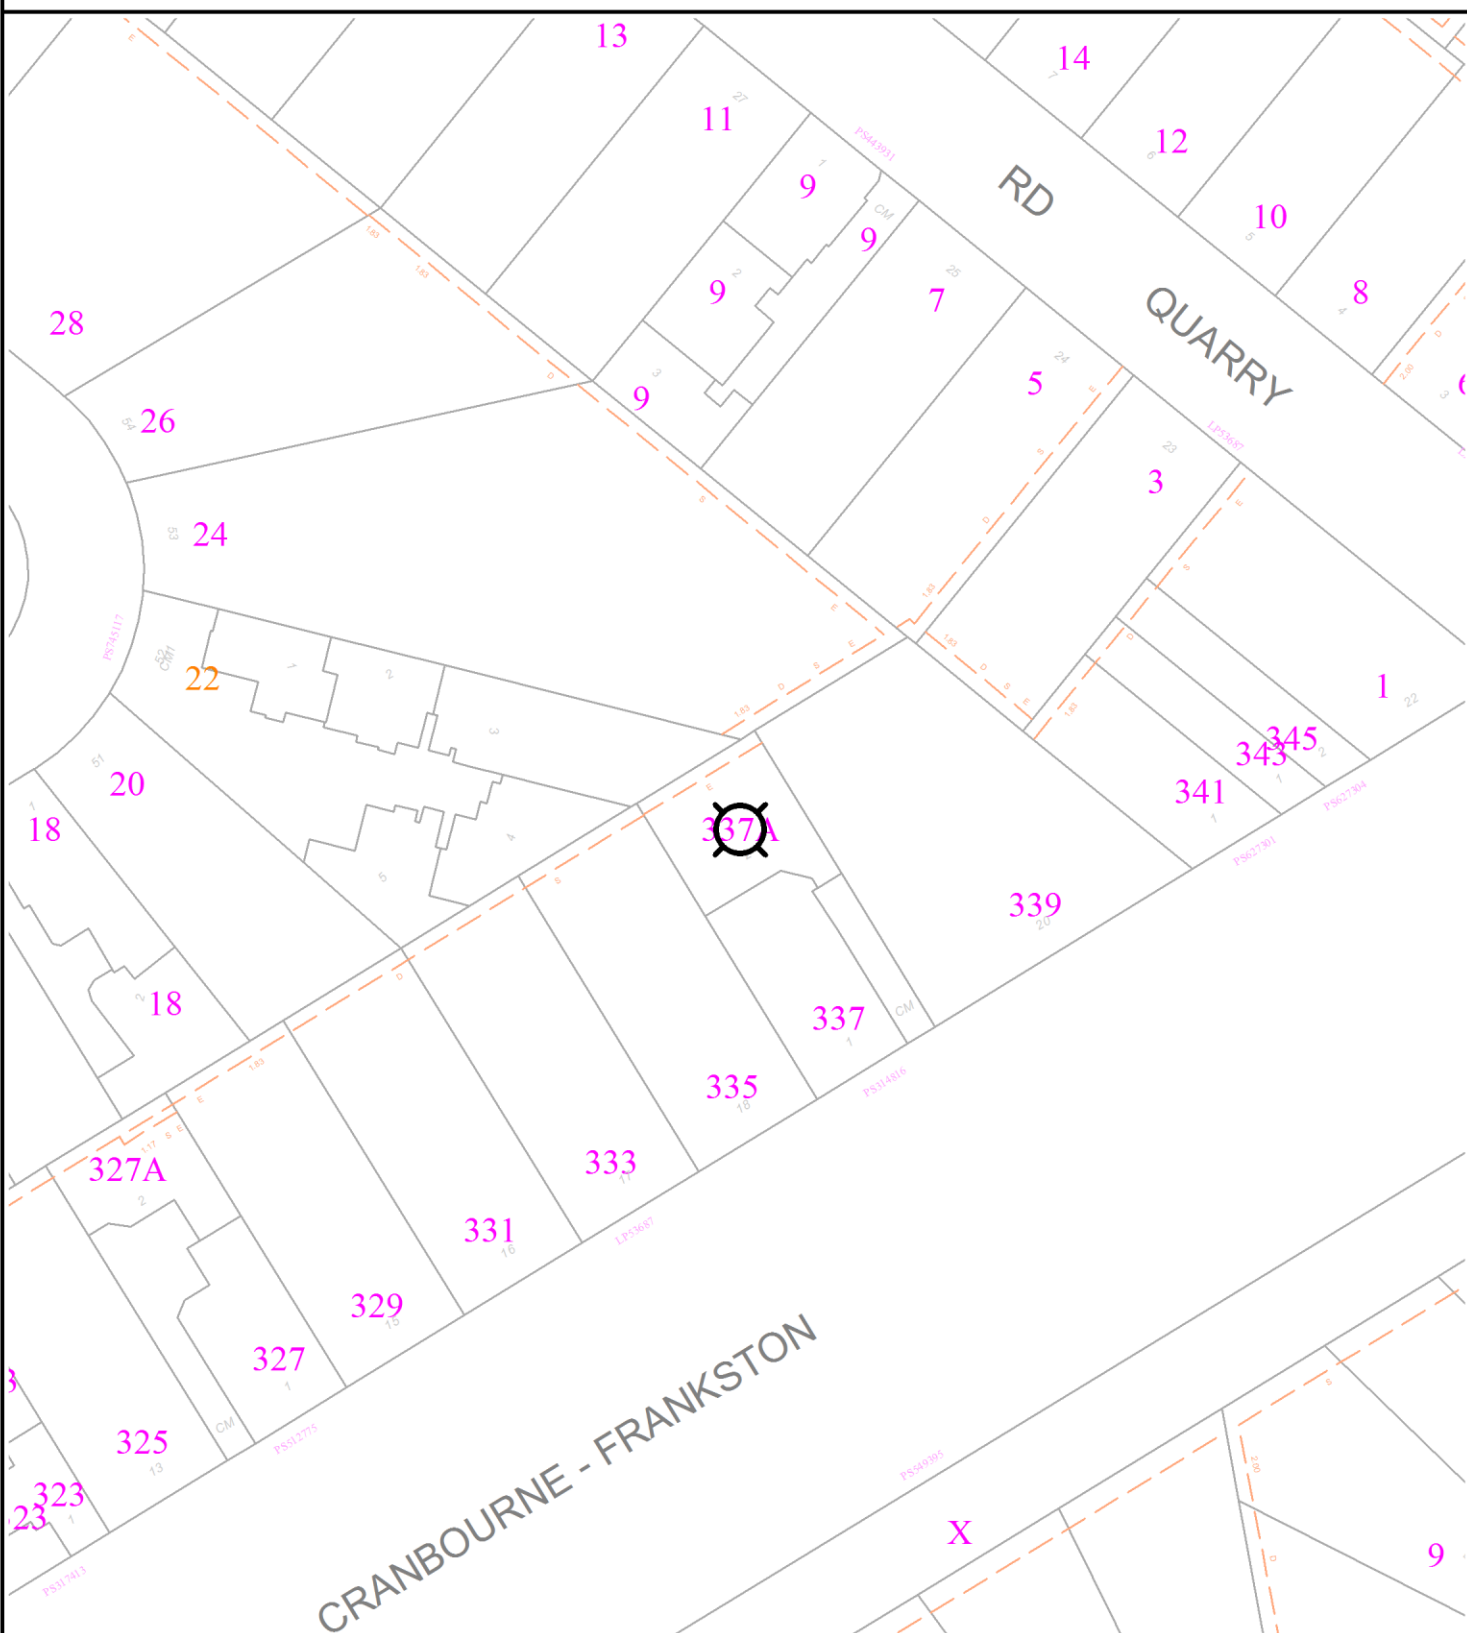

**WARNING:** This plan is issued solely for the purpose of assisting you in identifying South East Water's and Melbourne Water's specified assets through further investigation only. It is not to be used for any other purpose, including to identify any other assets, property boundaries or dimensions. Accordingly, the location of all assets should be proven by hand on site prior to the commencement of any work. (Refer to attached letter for further details). Assets labelled AC may contain asbestos and therefore works on these assets must be undertaken in accordance with OH&S Regulations. Abandoned and currently unused assets are shown in orange.

## LEGEND

-  Title/Road Boundary  
 Proposed Title/Road  
 Easement



~~100 CICL~~  
26.9.1975

- Subject Property
- Recycled Water Main Valve
- Recycled Water Main & Services



Hydrant



## Fireplug/Washout

 $\sim 1.0$ 

### Offset from Boundary



\*\*\*\* Delivered by the LANDATA® System, Department of Environment, Land, Water & Planning \*\*\*\*

## ROADS PROPERTY CERTIFICATE

The search results are as follows:

Rebecca Kaigg  
Shop 3, The Gateway, 230 Cranbourne - Frankston rd  
LANGWARRIN 3910

Client Reference: 225042

NO PROPOSALS. As at the 4th May 2022, VicRoads has no approved proposals requiring any part of the property described in your application. You are advised to check your local Council planning scheme regarding land use zoning of the property and surrounding area.

This certificate was prepared solely on the basis of the Applicant-supplied address described below, and electronically delivered by LANDATA®.

Unit 2 337 CRANBOURNE-FRANKSTON ROAD, LANGWARRIN 3910  
CITY OF FRANKSTON

This certificate is issued in respect of a property identified above. VicRoads expressly disclaim liability for any loss or damage incurred by any person as a result of the Applicant incorrectly identifying the property concerned.

Date of issue: 4th May 2022

Telephone enquiries regarding content of certificate: 13 11 71

**[Vicroads Certificate] # 64149994 - 64149994150334 '225042'**

# Property Clearance Certificate

## Taxation Administration Act 1997



SILVERTHORN CONVEYANCING

|                 |             |
|-----------------|-------------|
| Your Reference: | 225042      |
| Certificate No: | 55326380    |
| Issue Date:     | 04 MAY 2022 |
| Enquiries:      | ESYSPROD    |

Land Address: UNIT 2, 337 CRANBOURNE-FRANKSTON ROAD LANGWARRIN VIC 3910

| Land Id  | Lot | Plan   | Volume | Folio | Tax Payable |
|----------|-----|--------|--------|-------|-------------|
| 23393822 | 2   | 314816 | 10056  | 382   | \$0.00      |

Vendor: GEORGE CHEVERTON  
Purchaser: FOR INFORMATION PURPOSES

| Current Land Tax    | Year | Taxable Value | Proportional Tax | Penalty/Interest | Total  |
|---------------------|------|---------------|------------------|------------------|--------|
| MR GEORGE CHEVERTON | 2022 | \$205,000     | \$0.00           | \$0.00           | \$0.00 |

Comments: Property is exempt: LTX Principal Place of Residence.

| Current Vacant Residential Land Tax | Year | Taxable Value | Proportional Tax | Penalty/Interest | Total |
|-------------------------------------|------|---------------|------------------|------------------|-------|
|-------------------------------------|------|---------------|------------------|------------------|-------|

Comments:

| Arrears of Land Tax | Year | Proportional Tax | Penalty/Interest | Total |
|---------------------|------|------------------|------------------|-------|
|---------------------|------|------------------|------------------|-------|

This certificate is subject to the notes that appear on the reverse. The applicant should read these notes carefully.

Paul Broderick  
Commissioner of State Revenue

|                    |           |
|--------------------|-----------|
| CAPITAL IMP VALUE: | \$460,000 |
| SITE VALUE:        | \$205,000 |
| AMOUNT PAYABLE:    | \$0.00    |

# Notes to Certificates Under Section 95AA of the *Taxation Administration Act 1997*

**Certificate No:** 55326380

---

## Power to issue Certificate

1. The Commissioner of State Revenue can issue a Property Clearance Certificate (Certificate) to an owner, mortgagee or bona fide purchaser of land who makes an application specifying the land for which the Certificate is sought and pays the application fee.

## Amount shown on Certificate

2. The Certificate shows any land tax (including Vacant Residential Land Tax, interest and penalty tax) that is due and unpaid on the land described in the Certificate at the date of issue. In addition, it may show:
  - Land tax that has been assessed but is not yet due,
  - Land tax for the current tax year that has not yet been assessed, and
  - Any other information that the Commissioner sees fit to include, such as the amount of land tax applicable to the land on a single holding basis and other debts with respect to the property payable to the Commissioner.

## Land tax is a first charge on land

3. Unpaid land tax (including Vacant Residential Land Tax, interest and penalty tax) is a first charge on the land to which it relates. This means it has priority over any other encumbrances on the land, such as a mortgage, and will continue as a charge even if ownership of the land is transferred. Therefore, a purchaser may become liable for any such unpaid land tax.

## Information for the purchaser

4. If a purchaser of the land described in the Certificate has applied for and obtained a Certificate, the amount recoverable from the purchaser cannot exceed the 'amount payable' shown. A purchaser cannot rely on a Certificate obtained by the vendor.

## Information for the vendor

5. Despite the issue of a Certificate, the Commissioner may recover a land tax liability from a vendor, including any amount identified on this Certificate.

## General information

6. A Certificate showing no liability for the land does not mean that the land is exempt from land tax. It means that there is nothing to pay at the date of the Certificate.
7. An updated Certificate may be requested free of charge via our website, if:
  - The request is within 90 days of the original Certificate's issue date, and
  - There is no change to the parties involved in the transaction for which the Certificate was originally requested.

## For Information Only

LAND TAX CALCULATION BASED ON SINGLE OWNERSHIP

Land Tax = \$0.00

Taxable Value = \$205,000

Calculated as \$0 plus ( \$205,000 - \$0) multiplied by 0.000 cents.

---

## Property Clearance Certificate - Payment Options

### BPAY



Billers Code: 5249  
Ref: 55326380

### Telephone & Internet Banking - BPAY®

Contact your bank or financial institution to make this payment from your cheque, savings, debit or transaction account.

[www.bpay.com.au](http://www.bpay.com.au)

### CARD



Ref: 55326380

### Visa or Mastercard

Pay via our website or phone 13 21 61.  
A card payment fee applies.

[sro.vic.gov.au/paylandtax](http://sro.vic.gov.au/paylandtax)

# Vendor GST Withholding Notice

Pursuant to Section 14-255 Schedule 1 Taxation Administration Act 1953 (Cwlth)

To:

From: George William Austen Cheverton, Unit 2, 337 Cranbourne-Frankston Road,  
Langwarrin VIC 3910

Property Address: Unit 2, 337 Cranbourne-Frankston Road, Langwarrin VIC 3910

Lot: 2 Plan of subdivision: 314816

The Purchaser is not required to make a payment under Section 14-250 of Schedule 1 of the Taxation Administration Act 1953 (Cwlth) in relation to the supply of the above property

Dated: 05 May 2022

Signed for and on behalf of the Vendor: *Silverthorn Conveyancing*

# Due diligence checklist

## What you need to know before buying a residential property

Before you buy a home, you should be aware of a range of issues that may affect that property and impose restrictions or obligations on you, if you buy it. This checklist aims to help you identify whether any of these issues will affect you. The questions are a starting point only and you may need to seek professional advice to answer some of them. You can find links to organisations and web pages that can help you learn more, by visiting the [Due diligence checklist page on the Consumer Affairs Victoria website](https://consumer.vic.gov.au/duediligencechecklist) (consumer.vic.gov.au/duediligencechecklist).

## Urban living

### Moving to the inner city?

High density areas are attractive for their entertainment and service areas, but these activities create increased traffic as well as noise and odours from businesses and people. Familiarising yourself with the character of the area will give you a balanced understanding of what to expect.

### Is the property subject to an owners corporation?

If the property is part of a subdivision with common property such as driveways or grounds, it may be subject to an owners corporation. You may be required to pay fees and follow rules that restrict what you can do on your property, such as a ban on pet ownership.

## Growth areas

### Are you moving to a growth area?

You should investigate whether you will be required to pay a growth areas infrastructure contribution.

## Flood and fire risk

### Does this property experience flooding or bushfire?

Properties are sometimes subject to the risk of fire and flooding due to their location. You should properly investigate these risks and consider their implications for land management, buildings and insurance premiums.

## Rural properties

### Moving to the country?

If you are looking at property in a rural zone, consider:

- Is the surrounding land use compatible with your lifestyle expectations? Farming can create noise or odour that may be at odds with your expectations of a rural lifestyle.
- Are you considering removing native vegetation? There are regulations which affect your ability to remove native vegetation on private property.
- Do you understand your obligations to manage weeds and pest animals?

### Can you build new dwellings?

Does the property adjoin crown land, have a water frontage, contain a disused government road, or are there any crown licences associated with the land?

### Is there any earth resource activity such as mining in the area?

You may wish to find out more about exploration, mining and quarrying activity on or near the property and consider the issue of petroleum, geothermal and greenhouse gas sequestration permits, leases and licences, extractive industry authorisations and mineral licences.

## Soil and groundwater contamination

### Has previous land use affected the soil or groundwater?

You should consider whether past activities, including the use of adjacent land, may have caused contamination at the site and whether this may prevent you from doing certain things to or on the land in the future.

(04/10/2016)

## **Land boundaries**

### **Do you know the exact boundary of the property?**

You should compare the measurements shown on the title document with actual fences and buildings on the property, to make sure the boundaries match. If you have concerns about this, you can speak to your lawyer or conveyancer, or commission a site survey to establish property boundaries.

## **Planning controls**

### **Can you change how the property is used, or the buildings on it?**

All land is subject to a planning scheme, run by the local council. How the property is zoned and any overlays that may apply, will determine how the land can be used. This may restrict such things as whether you can build on vacant land or how you can alter or develop the land and its buildings over time.

The local council can give you advice about the planning scheme, as well as details of any other restrictions that may apply, such as design guidelines or bushfire safety design. There may also be restrictions – known as encumbrances – on the property's title, which prevent you from developing the property. You can find out about encumbrances by looking at the section 32 statement.

### **Are there any proposed or granted planning permits?**

The local council can advise you if there are any proposed or issued planning permits for any properties close by. Significant developments in your area may change the local 'character' (predominant style of the area) and may increase noise or traffic near the property.

## **Safety**

### **Is the building safe to live in?**

Building laws are in place to ensure building safety. Professional building inspections can help you assess the property for electrical safety, possible illegal building work, adequate pool or spa fencing and the presence of asbestos, termites, or other potential hazards.

## **Building permits**

### **Have any buildings or retaining walls on the property been altered, or do you plan to alter them?**

There are laws and regulations about how buildings and retaining walls are constructed, which you may wish to investigate to ensure any completed or proposed building work is approved. The local council may be able to give you information about any building permits issued for recent building works done to the property, and what you must do to plan new work. You can also commission a private building surveyor's assessment.

### **Are any recent building or renovation works covered by insurance?**

Ask the vendor if there is any owner-builder insurance or builder's warranty to cover defects in the work done to the property.

## **Utilities and essential services**

### **Does the property have working connections for water, sewerage, electricity, gas, telephone and internet?**

Unconnected services may not be available, or may incur a fee to connect. You may also need to choose from a range of suppliers for these services. This may be particularly important in rural areas where some services are not available.

## **Buyers' rights**

### **Do you know your rights when buying a property?**

The contract of sale and section 32 statement contain important information about the property, so you should request to see these and read them thoroughly. Many people engage a lawyer or conveyancer to help them understand the contracts and ensure the sale goes through correctly. If you intend to hire a professional, you should consider speaking to them before you commit to the sale. There are also important rules about the way private sales and auctions are conducted. These may include a cooling-off period and specific rights associated with 'off the plan' sales. The important thing to remember is that, as the buyer, you have rights.