

Imaged Document Cover Sheet

The document following this cover sheet is an imaged document supplied by LANDATA®, Secure Electronic Registries Victoria.

Document Type	Plan
Document Identification	LP010679
Number of Pages (excluding this cover sheet)	1
Document Assembled	19/03/2025 08:55

Copyright and disclaimer notice:

© State of Victoria. This publication is copyright. No part may be reproduced by any process except in accordance with the provisions of the Copyright Act 1968 (Cth) and for the purposes of Section 32 of the Sale of Land Act 1962 or pursuant to a written agreement. The information is only valid at the time and in the form obtained from the LANDATA® System. None of the State of Victoria, LANDATA®, Secure Electronic Registries Victoria Pty Ltd (ABN 86 627 986 396) as trustee for the Secure Electronic Registries Victoria Trust (ABN 83 206 746 897) accept responsibility for any subsequent release, publication or reproduction of the information.

The document is invalid if this cover sheet is removed or altered.

LP 10679

EDITION 2

PLAN MAY BE LODGED
16/04/25

COLOUR CODE

E-1 & E-2 = BLUE

ENCUMBRANCES

AS TO THE LAND MARKED E-2
ANY EASEMENTS AFFECTING
THE SAME

PLAN OF SUBDIVISION OF
PART OF CROWN PORTION 12 SEC.4.


PARISH OF NILLUMBIK
COUNTY OF EVELYN

VOL.4958.FOL.444

Measurements are in Feet & Inches

Conversion Factor

FEET X 0.3048 = METRES

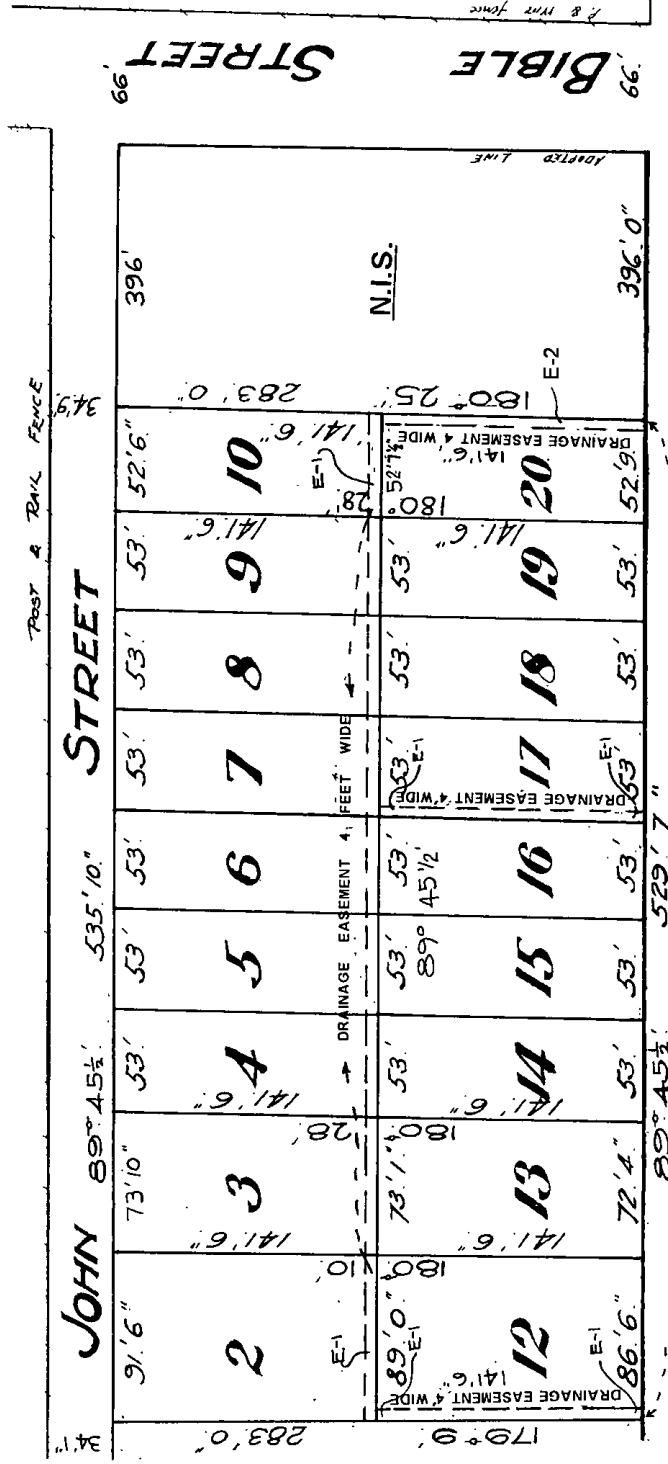

DITT

STREET

LAND	I.D.	MODIFICATION	DEALING NUMBER	EDITION	ASSISTANT REGISTRAR OF TITLES
LOT 20	E-2	EASEMENT ENHANCED		2	A.D.

WARNING: THE IMAGE OF THIS DOCUMENT OF THE REGISTER HAS BEEN DIGITALLY AMENDED.
NO FURTHER AMENDMENTS ARE TO BE MADE TO THE ORIGINAL DOCUMENT OF THE REGISTER.