


PS823622A

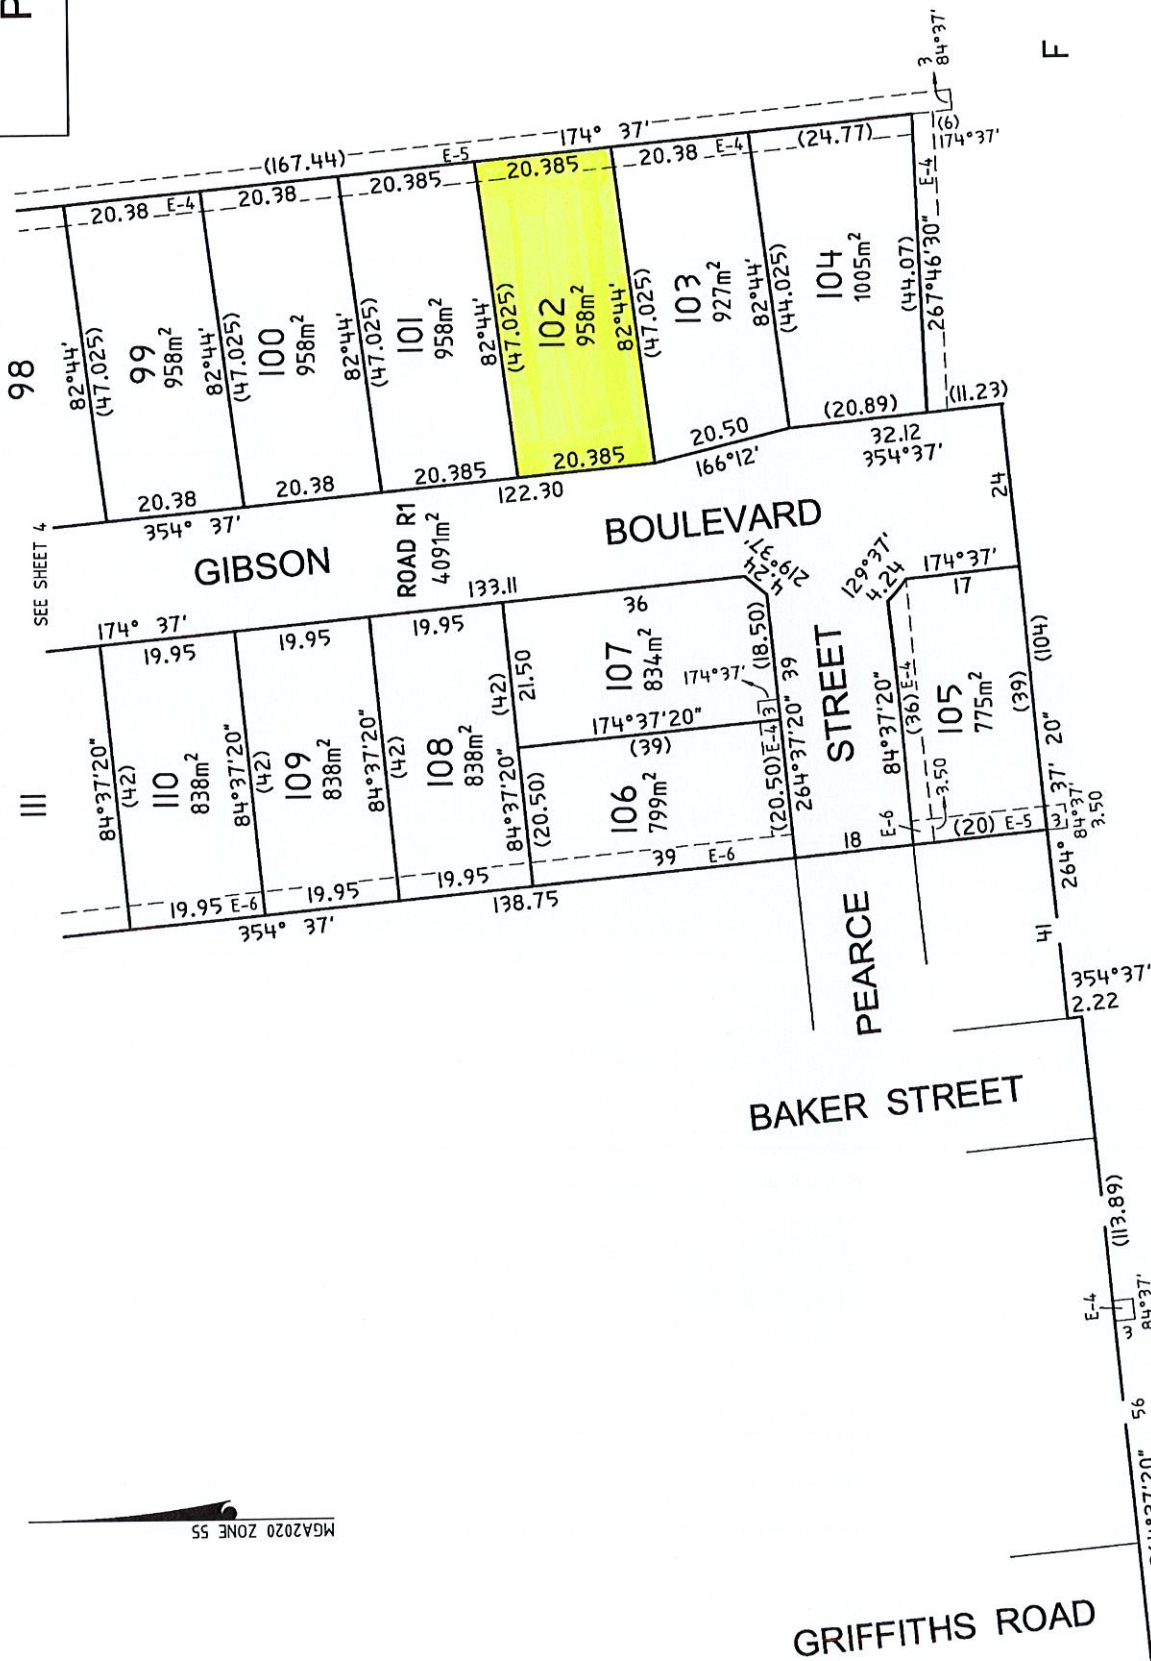

MGA2020 ZONE 55

SCALE
1:750

7.5 0 7.5 15 22.5 30
LENGTHS ARE IN METRES

ORIGINAL SHEET
SIZE: A3

SHEET 5 OF 5

EDM Group
PLANNERS SURVEYORS
& ENGINEERS
OFFICES 99 HUME ST
PO Box 317 WOODONGA 3689
Ph (02) 6957 8578
Fax (02) 6956 2392
info@edmgroup.com.au
ABN 12 532 366 914

Digitally signed by: Michael Toll, Licensed Surveyor,
Surveyor's Plan Version (04),
31/07/2020, SPEAR Ref: S130791M

Digitally signed by:
Indigo Shire Council,
13/08/2020,
SPEAR Ref: S130791M